
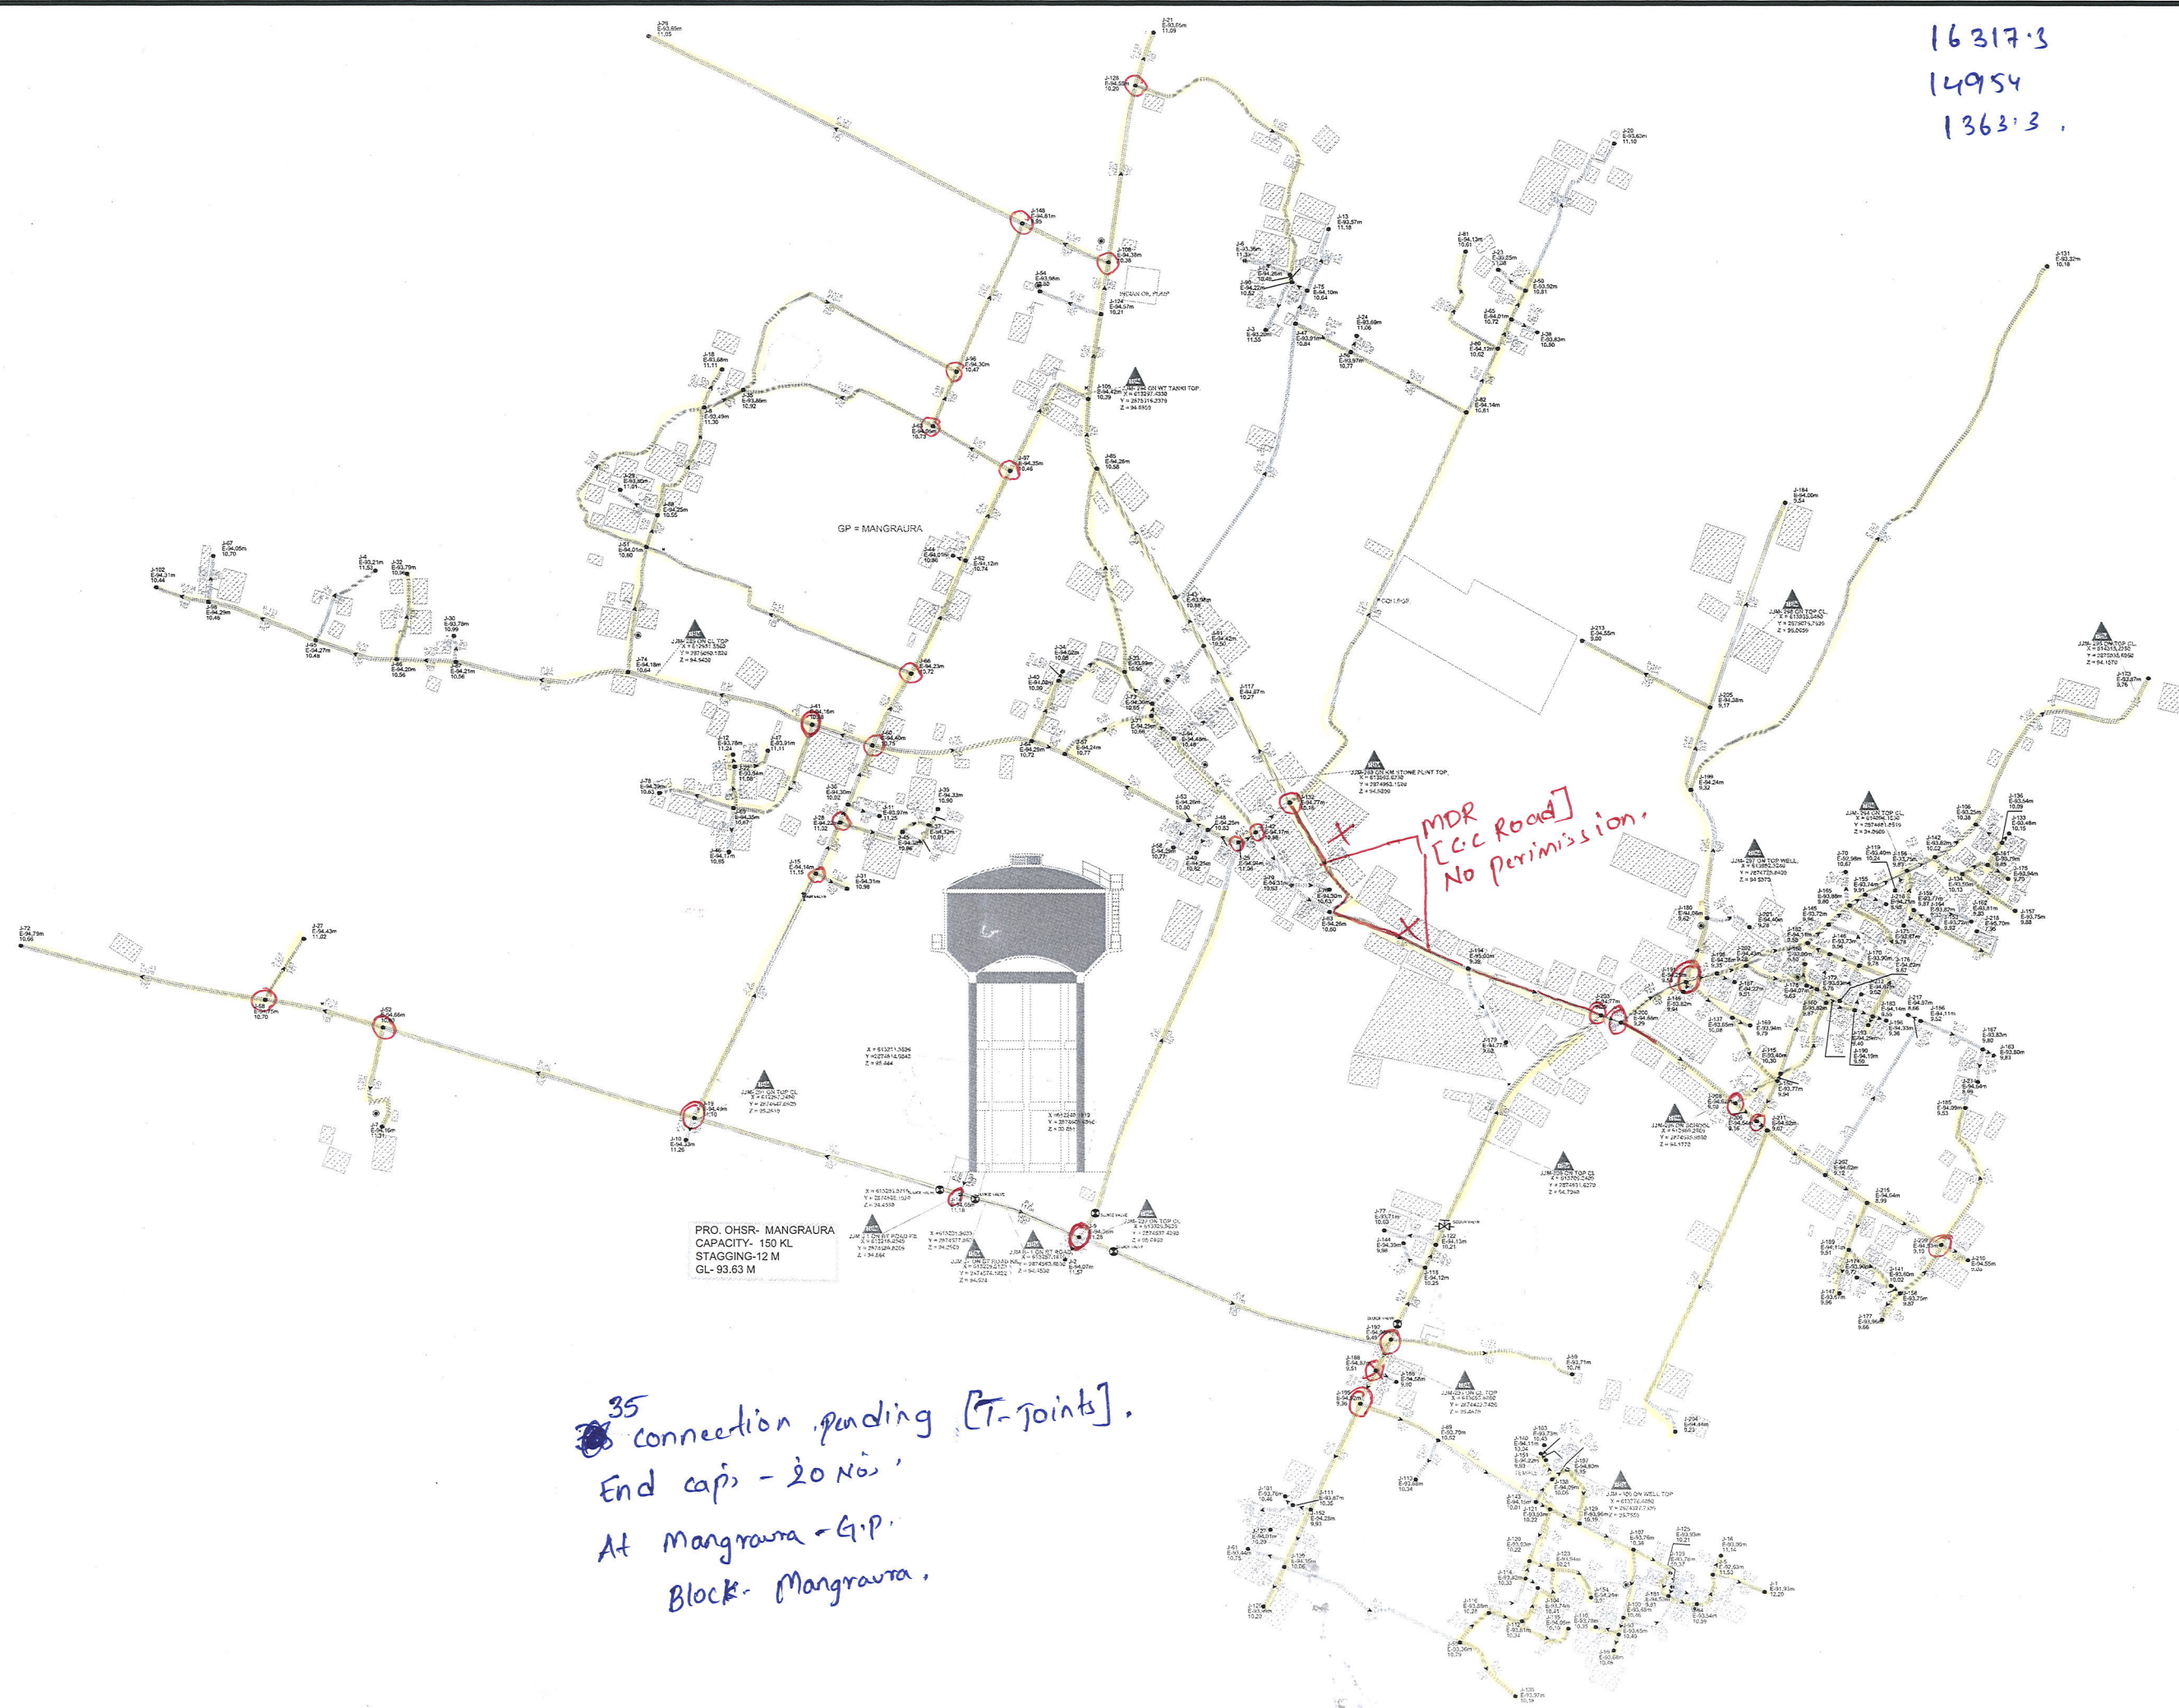


16317.3
14954
13633.3

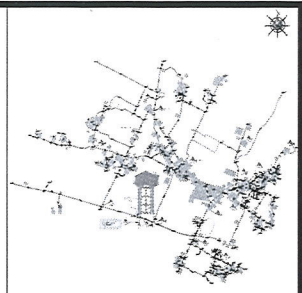

35 connection pending [T-joints],
End caps - 20 Nos,
At Mangraura - G.P.
Block- Mangraura.

PRO. OHSR- MANGRAURA
CAPACITY- 150 KL
STAGGING-12 M
GL- 93.63 M

Color Coding Legend	Dia (mm)
Blue	63
Green	75
Yellow	80
Orange	110
Red	125
Black	140

Legend	
Village Boundary	---
Bituminous Road (BTR)	==
Interlocking Road (ITR)	---
Brick Road (BRS)	---
Kacha Road (KR)	---
C.C. Road (CCR)	---
Flow direction	---
Proposed O.H.T	---
NALTA Poles	---
Electrical pole / Transformer	---
Cumert / Well	---
Panchayat Shiksha / Pond	---
School / Hospital	---
Temple / Mosque	---
Sanitary / Tower	---
Fire Hydrant / Scour Valve	---
Stand post / Shallow valve	---
Building / Handpump	---

Project Name -
RURAL WATER SUPPLY PROJECTS IN THE PRATAPGARH DISTRICT OF
PRYAGRAJ DIVISION OF UTTAR PRADESH UNDER JAL JEEVAN MISSION

NAME OF PANCHAYAT - MANGRAURA
NAME OF BLOCK - MANGRAURA

Name of CLIENT -
EXECUTIVE ENGINEER CONSTRUCTION DIVISION
UPJN, PRATAPGARH, Uttar Pradesh

NAME OF CONTRACTOR -
PMPL-BRCPL JOINT VENTURE
Jaljee Engineering, Plot No. 10, Sector 10, Gurgaon - 122001, Haryana

DRAWING TITLE -
DETAILS OF NETWORK DRAWING FOR MANGRAURA

OWN BY - CHWD BY - APPROVED BY -

SHEET SIZE - SCALE - NTS REV - NO DATE -