
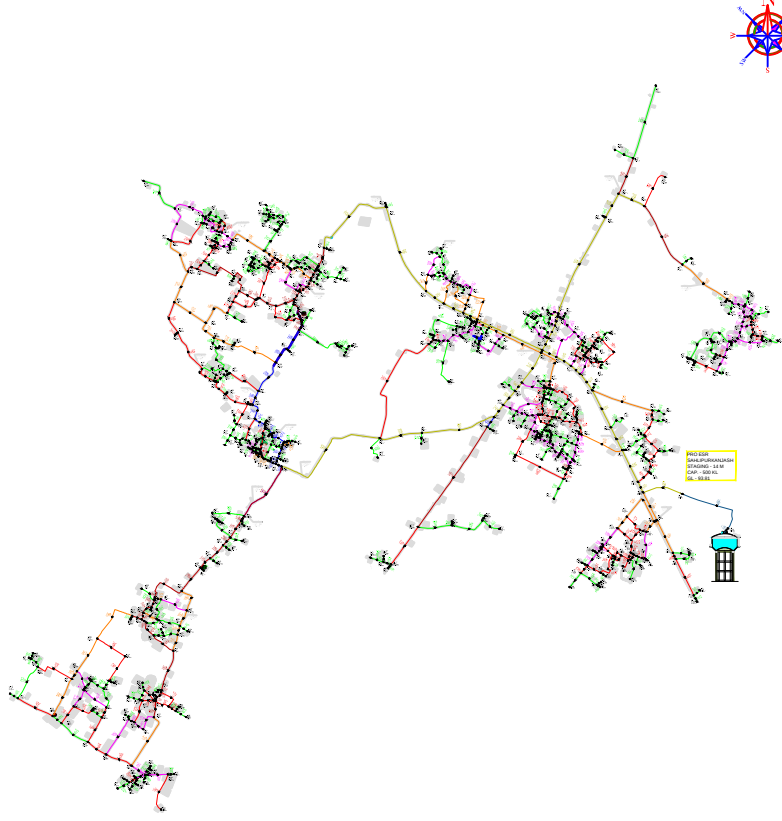


PART-1

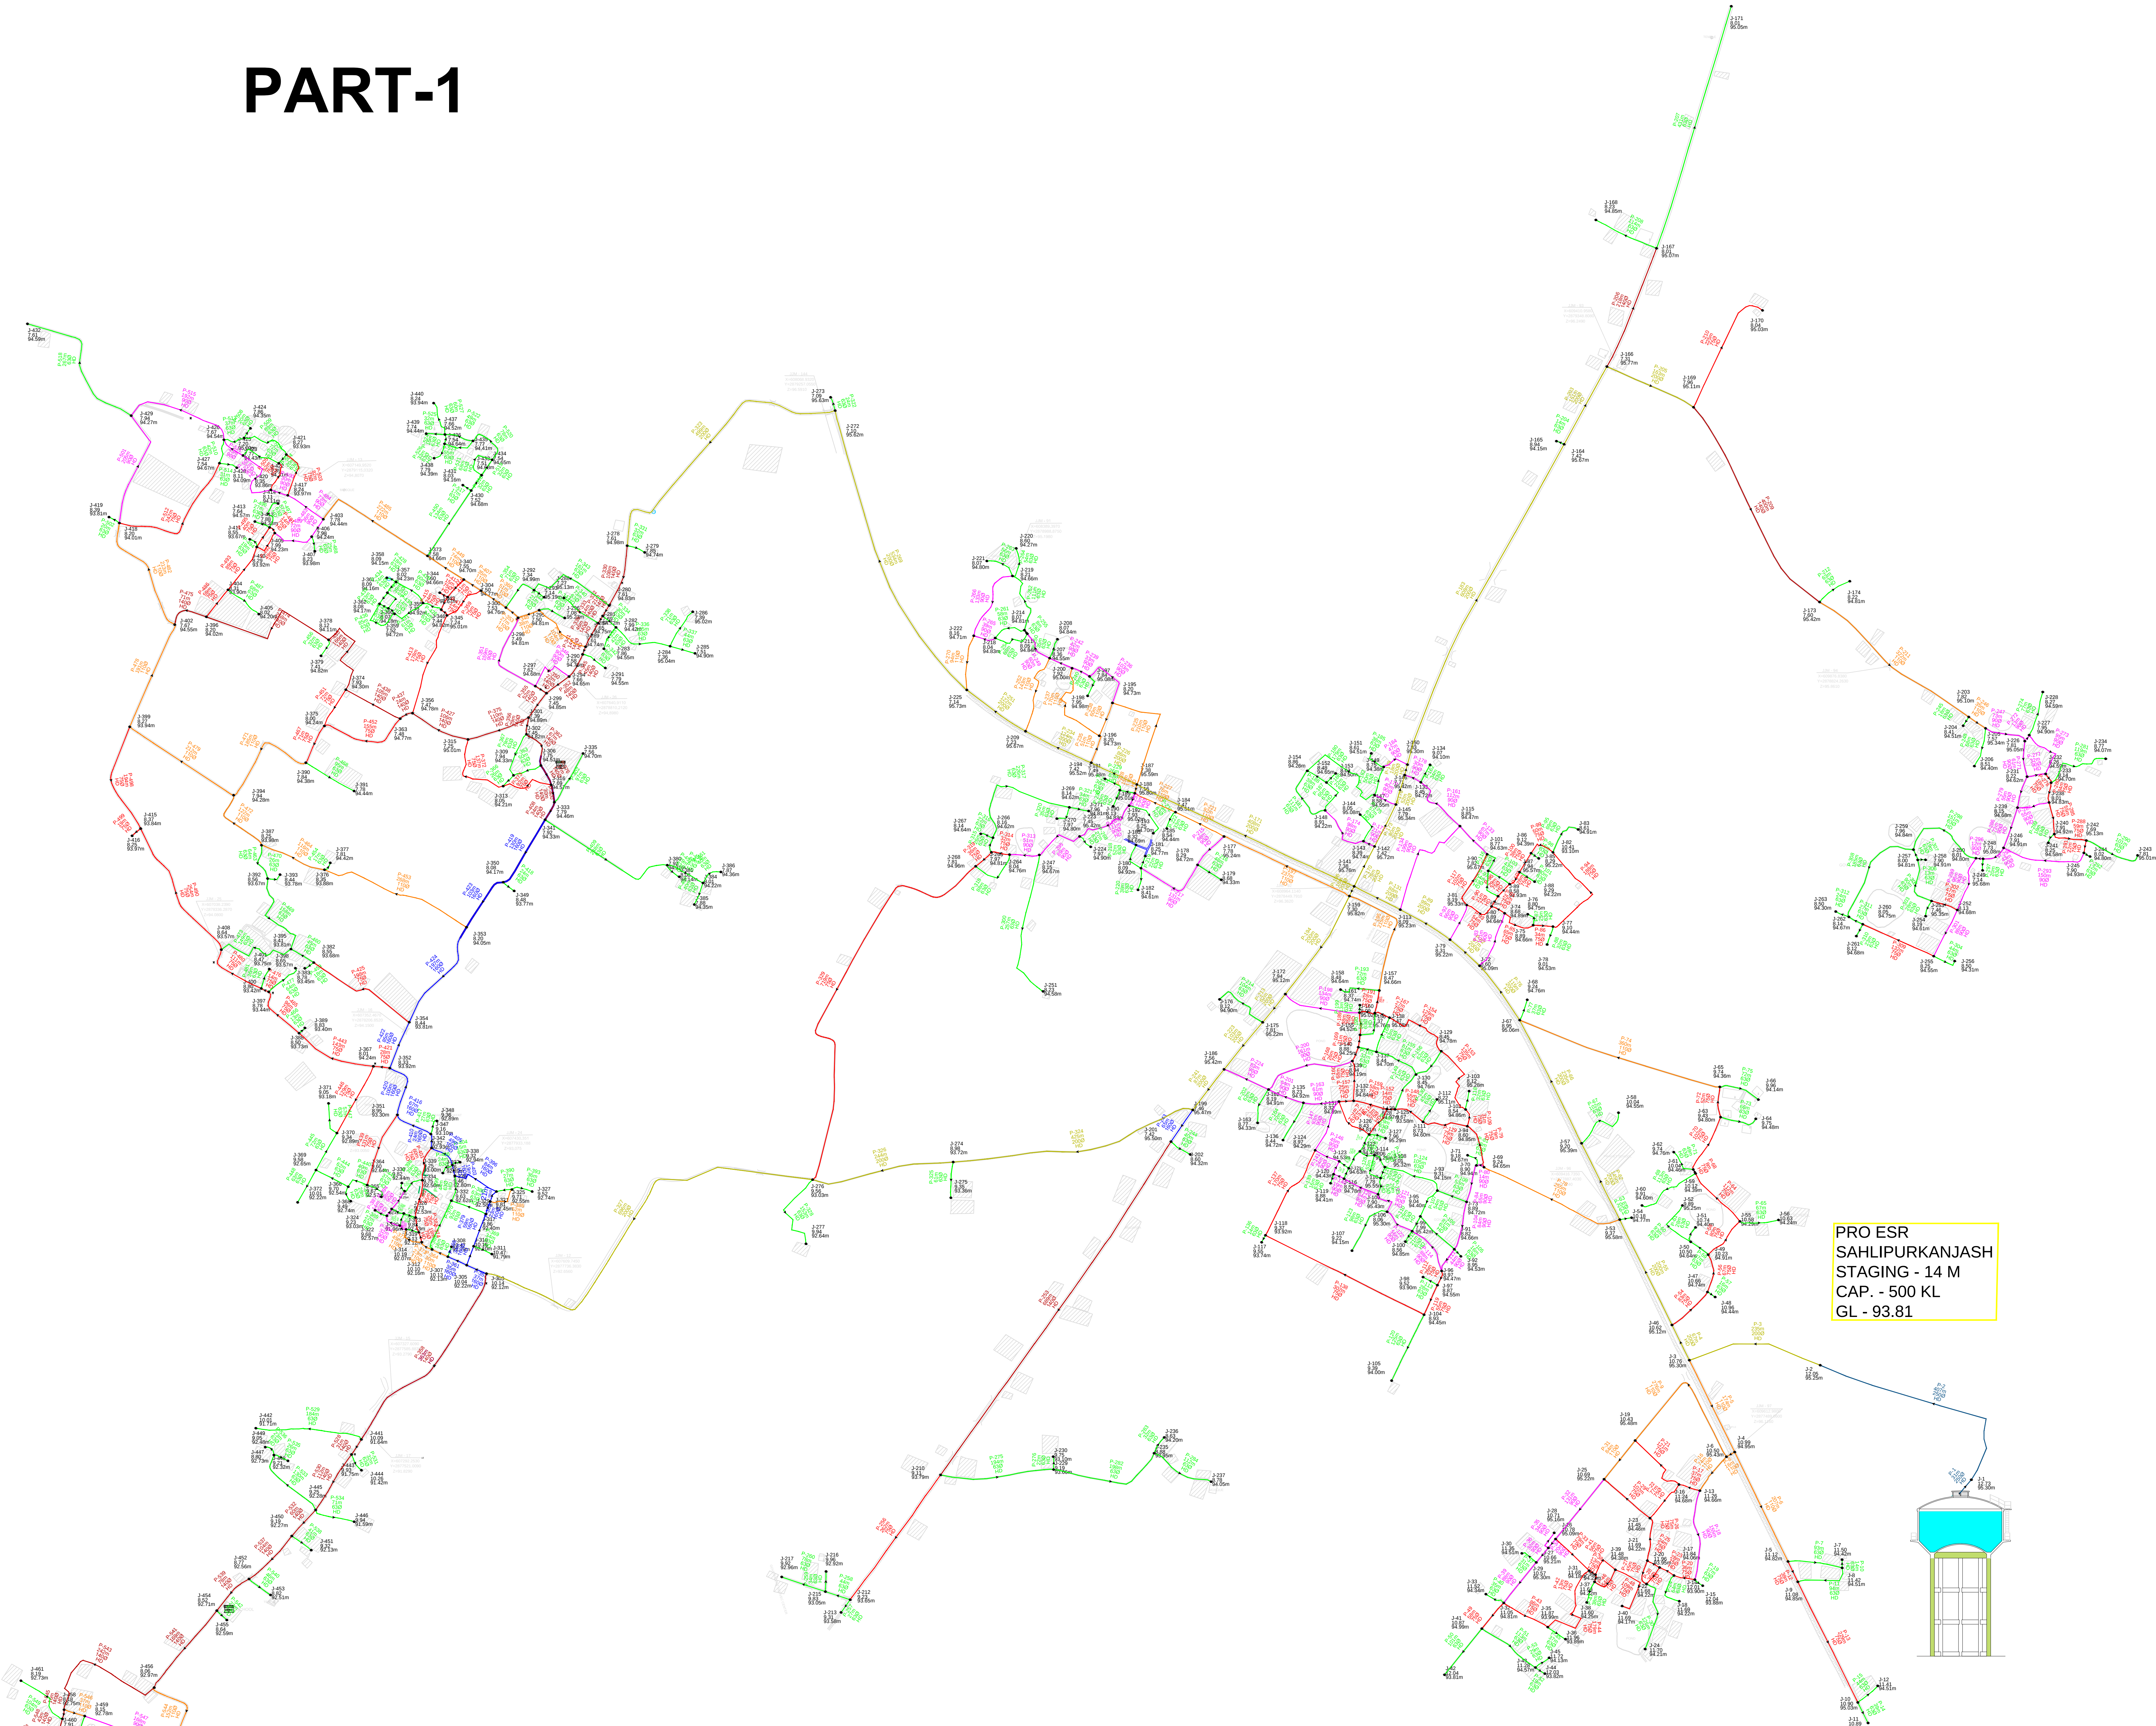

Cable Coding Legend	Dia (mm)
Red	63
Orange	75
Yellow	90
Green	110
Blue	125
Purple	140
Dark Blue	160
Light Blue	200
White	250

Legends	
Village Boundary	Black dashed line
Stimulus Road (BTR)	Red line
Interlocking Road (ITR)	Orange line
Brick Road (BCR)	Yellow line
Kacha Road (KR)	Green line
CC Road (CCR)	Blue line
Flow direction	Blue arrow
Proposed O.H.T.	Blue circle with 'H'
NALA / River	Blue line with wavy border
Electrical pole / Transformer	Black symbol with cross
Culvert / Well	Blue circle with cross
Panchayat Bhavan / Pond	Blue rectangle with cross
School / Hospital	Red rectangle with cross
Temple / Mosque	Green rectangle with cross
Air Valve / Tower	Blue circle with cross
Fire Hydrant / Scour Valve	Red circle with cross
stand post / sluice valve	Blue circle with cross
Building / Handpump	Black symbol with cross

Project Name:-
RURAL WATER SUPPLY PROJECTS IN THE PRATAPGARH DISTRICT OF
PRYAGRAJ DIVISION OF UTTAR PRADESH UNDER JAL JEEVAN MISSION

NAME OF PANCHAYAT - SAHLIPURKANJASH + KONI
NAME OF BLOCK - MANGRAURA

Name of CLIENT:-
EXECUTIVE ENGINEER CONSTRUCTION DIVISION
UPJN, PRATAPGARH, Uttar Pradesh

NAME OF CONTRACTOR:-
PMPL-BRCCLP JOINT VENTURE
Jubilee Enclave opp. Hitec Arcade Madhapur Hyderabad -500081,
Telangana

DRAWING TITLE:-
DISTRIBUTION NETWORK DRAWING FOR SAKRA

DRN BY:-	CHKD BY:-	APPROVED BY:-
SHEET SIZE >	SCALE - NTS	REV. > RD
		DATE >