



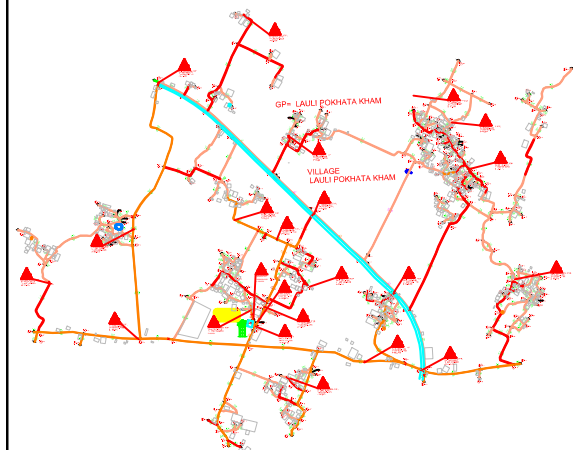

GP= LAULI POKHATA KHAM

VILLAGE
LAULI POKHATA KHAM

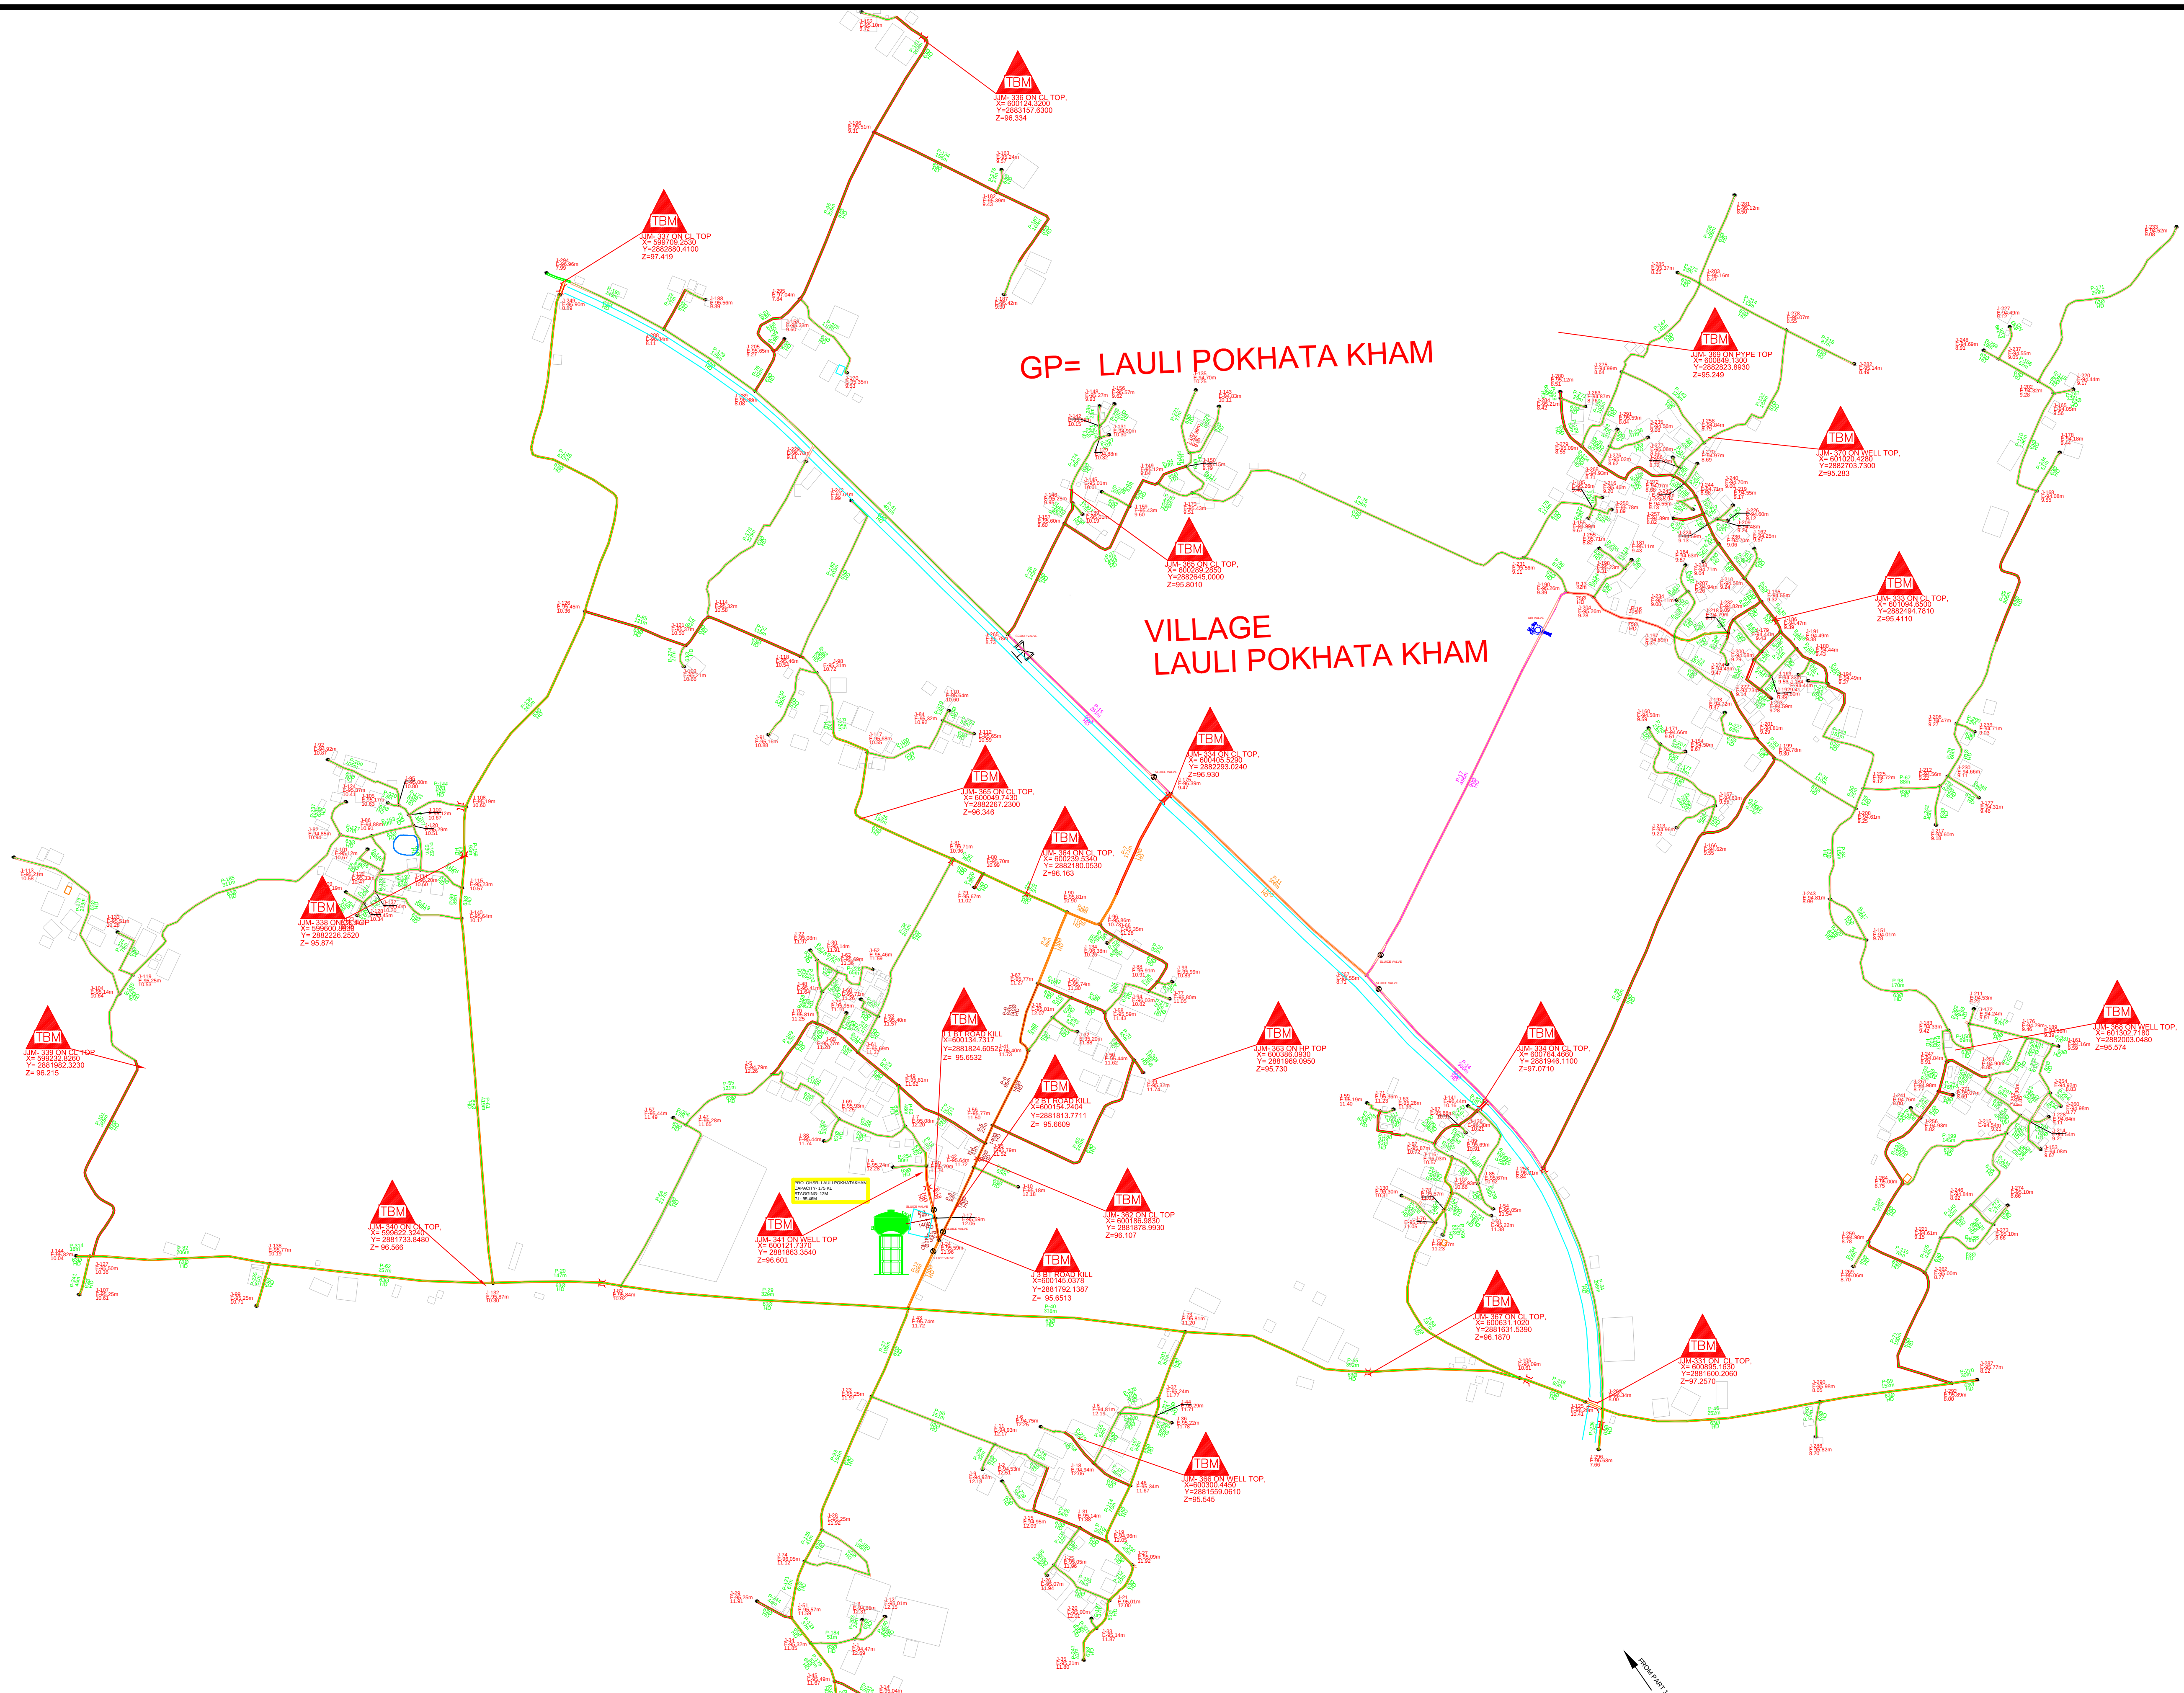

Color Coding Legend	Dia (mm)
Blue	63
Green	125
Yellow	150
Orange	175
Red	200
Purple	250

Legends	
Village Boundary	
Blumous Road (BTR)	
Interlocking Road (ITR)	
Brick Road (BCT)	
Kacha Road (KR)	
Old Road (OCR)	
Flow direction	
Proposed G.H.T	
NALA / River	
Electrical pole / Transformer	
Culvert / Well	
Ranchayat Shalan / Pond	
School / Hospital	
Temple / Mosque	
As Valve / Tower	
Fire Hydrant / Scur Valve	
stand post / sluis valve	
Building / Handpump	

Project Name:-
RURAL WATER SUPPLY PROJECTS IN THE PRATAPGARH DISTRICT OF
PRAYAGRAJ DIVISION OF UTTAR PRADESH UNDER JAL JEEVAN MISSION

NAME OF RANCHAYAT - LAULI POKHATA KHAM
NAME OF BLOCK - MANGRAYRA

Name of CLIENT:-
EXECUTIVE ENGINEER CONSTRUCTION DIVISION
UPJN, PRATAPGARH, Uttar Pradesh

NAME OF CONTRACTOR:-
PMPL-BRCCLP JOINT VENTURE
Jubilee Enclave opp. Htlax Arcade Madhapur, Hyderabad -500081,
Telangana

DRAWING TITLE:-
DISTRIBUTION NETWORK DRAWING FOR RAYGARH

DRN BY:-	CHKD BY:-	APPROVED BY:-
SHEET SIZE:-	SCALE -MTS	REV:- 00