
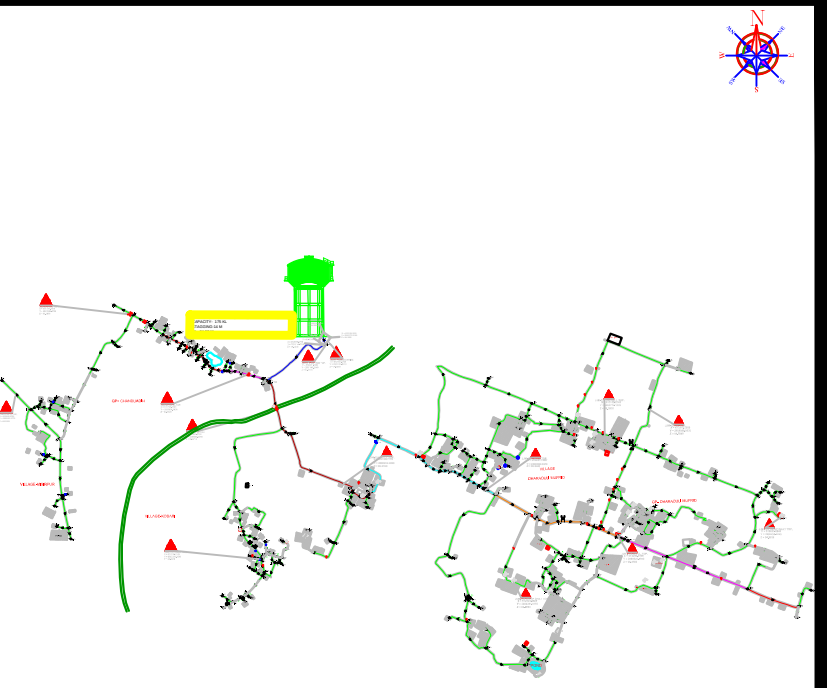


PART - 1

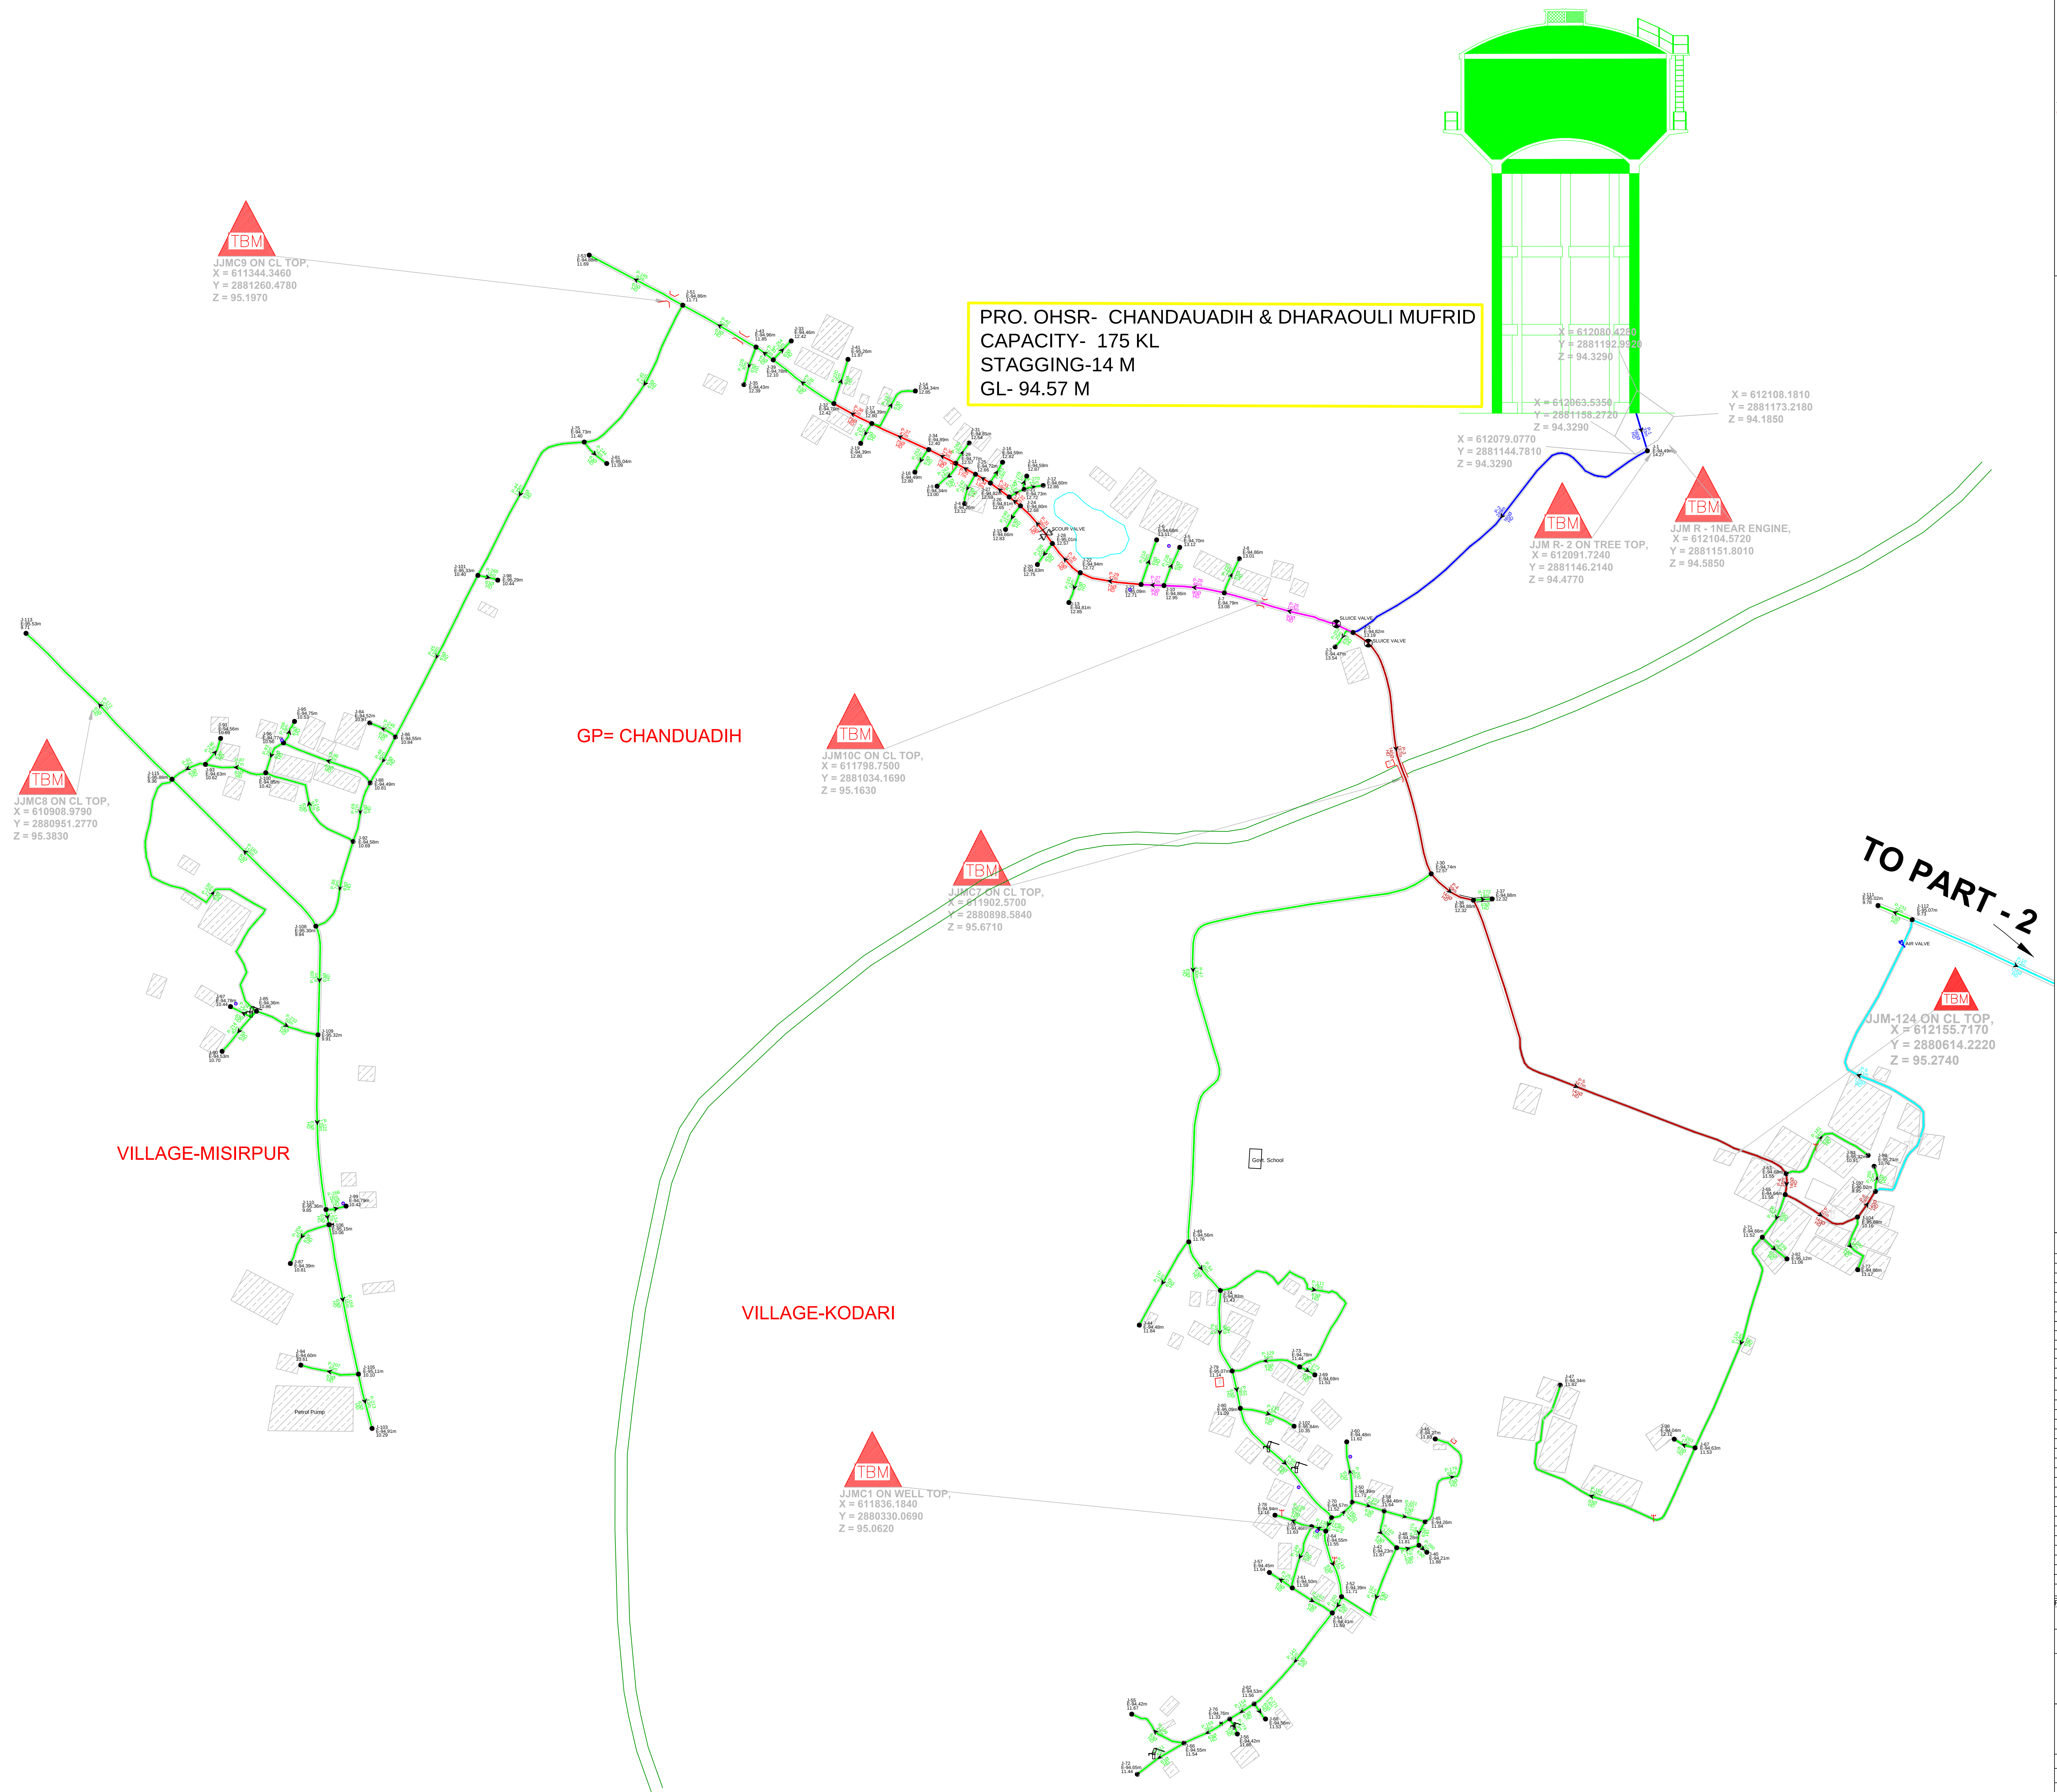

Color Coding Legend		Dia (mm)	
		63	
		75	
		90	
		110	
		125	
		140	
		150	
Legends			
Village Boundary			
Bituminous Road (BTR)			
Bituminous Road (BTR)			
Brick Road (BRE)			
Kacha Road (KR)			
C/C Road (C/R)			
Flow direction			
Proposed O.H.T			
N.A./A/ River			
Electrical pole / Transformer			
Culvert / Well			
Panchayat Bhavan / Pond			
School / Hospital			
Temple / Mosque			
Air Valve / Tower			
Fire Hydrant / Sodar Valve			
Stand post / Sodar Valve			
Building / Handump			
Project Name:-			
RURAL WATER SUPPLY PROJECTS IN THE PRATAPGARH DISTRICT OF			
PRAYAGRAJ DIVISION OF UTTAR PRADESH UNDER JAL JEEVAN MISSION			
NAME OF PANCHAYAT - CHANDAUADIH & DHARAOULI MUFRID			
NAME OF BLOCK - BABAGANJ			
Name of CLIENT:-			
EXECUTIVE ENGINEER CONSTRUCTION DIVISION			
UPJN, PRATAPGARH, Uttar Pradesh			
NAME OF CONTRACTOR:-			
PMPL-BRCCLP JOINT VENTURE			
Julee Enclave opp. Hitec Arcade Madhapur, Hyderabad - 500081,			
Telangana			
DRAWING TITLE:-			
DISTRIBUTION NETWORK DRAWING FOR CHANDAUADIH & DHARAOULI MUFRID			
DRN BY:-	CHKD BY:-	APPROVED BY:-	
SHEET SIZE >	SCALE > NTS	REV > NO	DATE >