


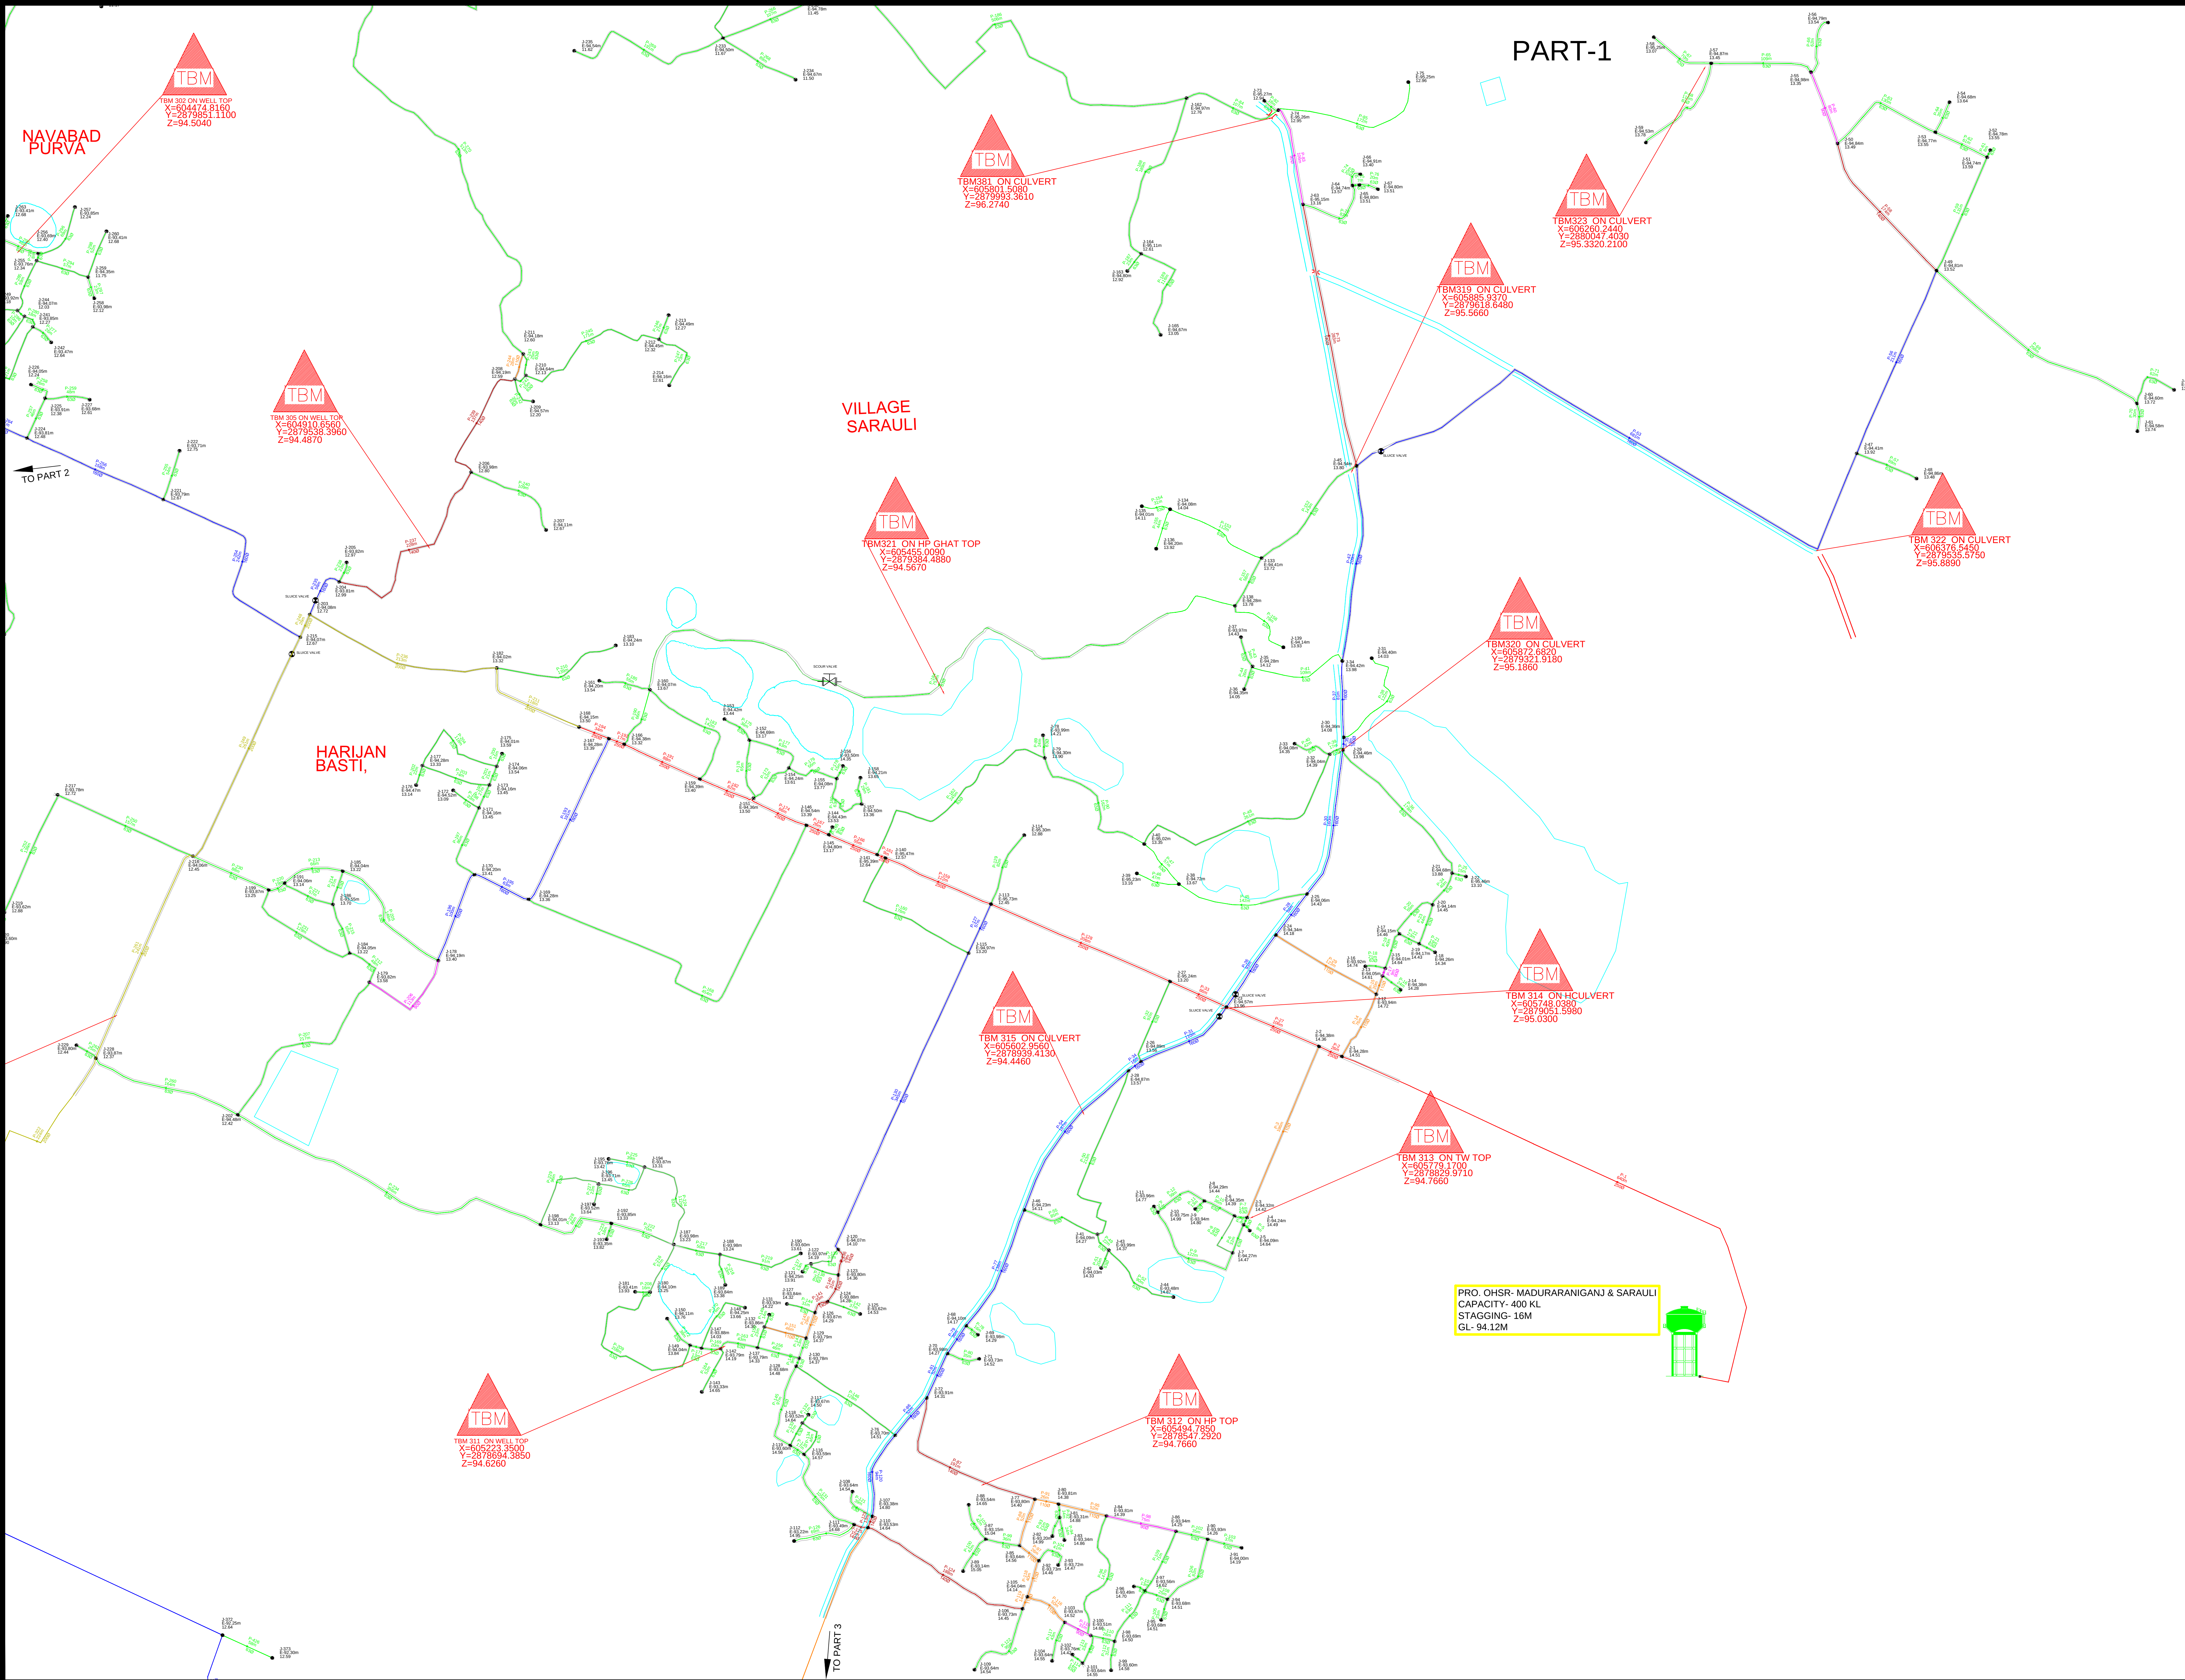

PART-1

Color Coding Legend	Dia (mm)
Blue	63
Green	90
Yellow	110
Orange	140
Red	160
Dark Red	200
Black	250

Legends	
Village Boundary	Black dashed line
Blumous Road (BTR)	Thick green line
Interlocking Road (ITR)	Thin green line
Brick Road (BCE)	Thin yellow line
Kacha Road (KR)	Thin orange line
CC Road (CCR)	Thin red line
Flow direction	Blue arrow
Proposed O.H.T	Green tower icon
NALA / River	Blue line with wavy marks
Electrical pole / Transformer	Black icon with cross
Culvert / Well	Red triangle with cross
Panchayat Bhavan / Pond	Black icon with circle
School / Hospital	Black icon with cross
Temple / Mosque	Black icon with dome
Air Valve / Tower	Black icon with cross
Fire Hydrant / Scour Valve	Black icon with cross
stand post / sluice valve	Black icon with cross
Building / Handpump	Black icon with cross

Project Name:-
RURAL WATER SUPPLY PROJECTS IN THE PRATAPGARH DISTRICT OF
PRYAGRAJ DIVISION OF UTTAR PRADESH UNDER JAL JEEVAN MISSION

NAME OF PANCHAYAT - MADURARANIGANJ & SARAUJI
NAME OF BLOCK - MANGRAURA

Name of CLIENT:-
EXECUTIVE ENGINEER CONSTRUCTION DIVISION
UPAJ, PRATAPGARH, Uttar Pradesh

NAME OF CONTRACTOR:-
PMPL-BRCCLP JOINT VENTURE
Juliaa Enclave opp. Hitec Arcade, Madhapur, Hyderabad -500081,
Telangana

DRAWING TITLE:-
DISTRIBUTION NETWORK DRAWING FOR: MADURARANIGANJ & SARAUJI

DRN BY:-	CHKD BY:-	APPROVED BY:-

SHEET SIZE >	SCALE > ITS	REV. > NO	DATE >