
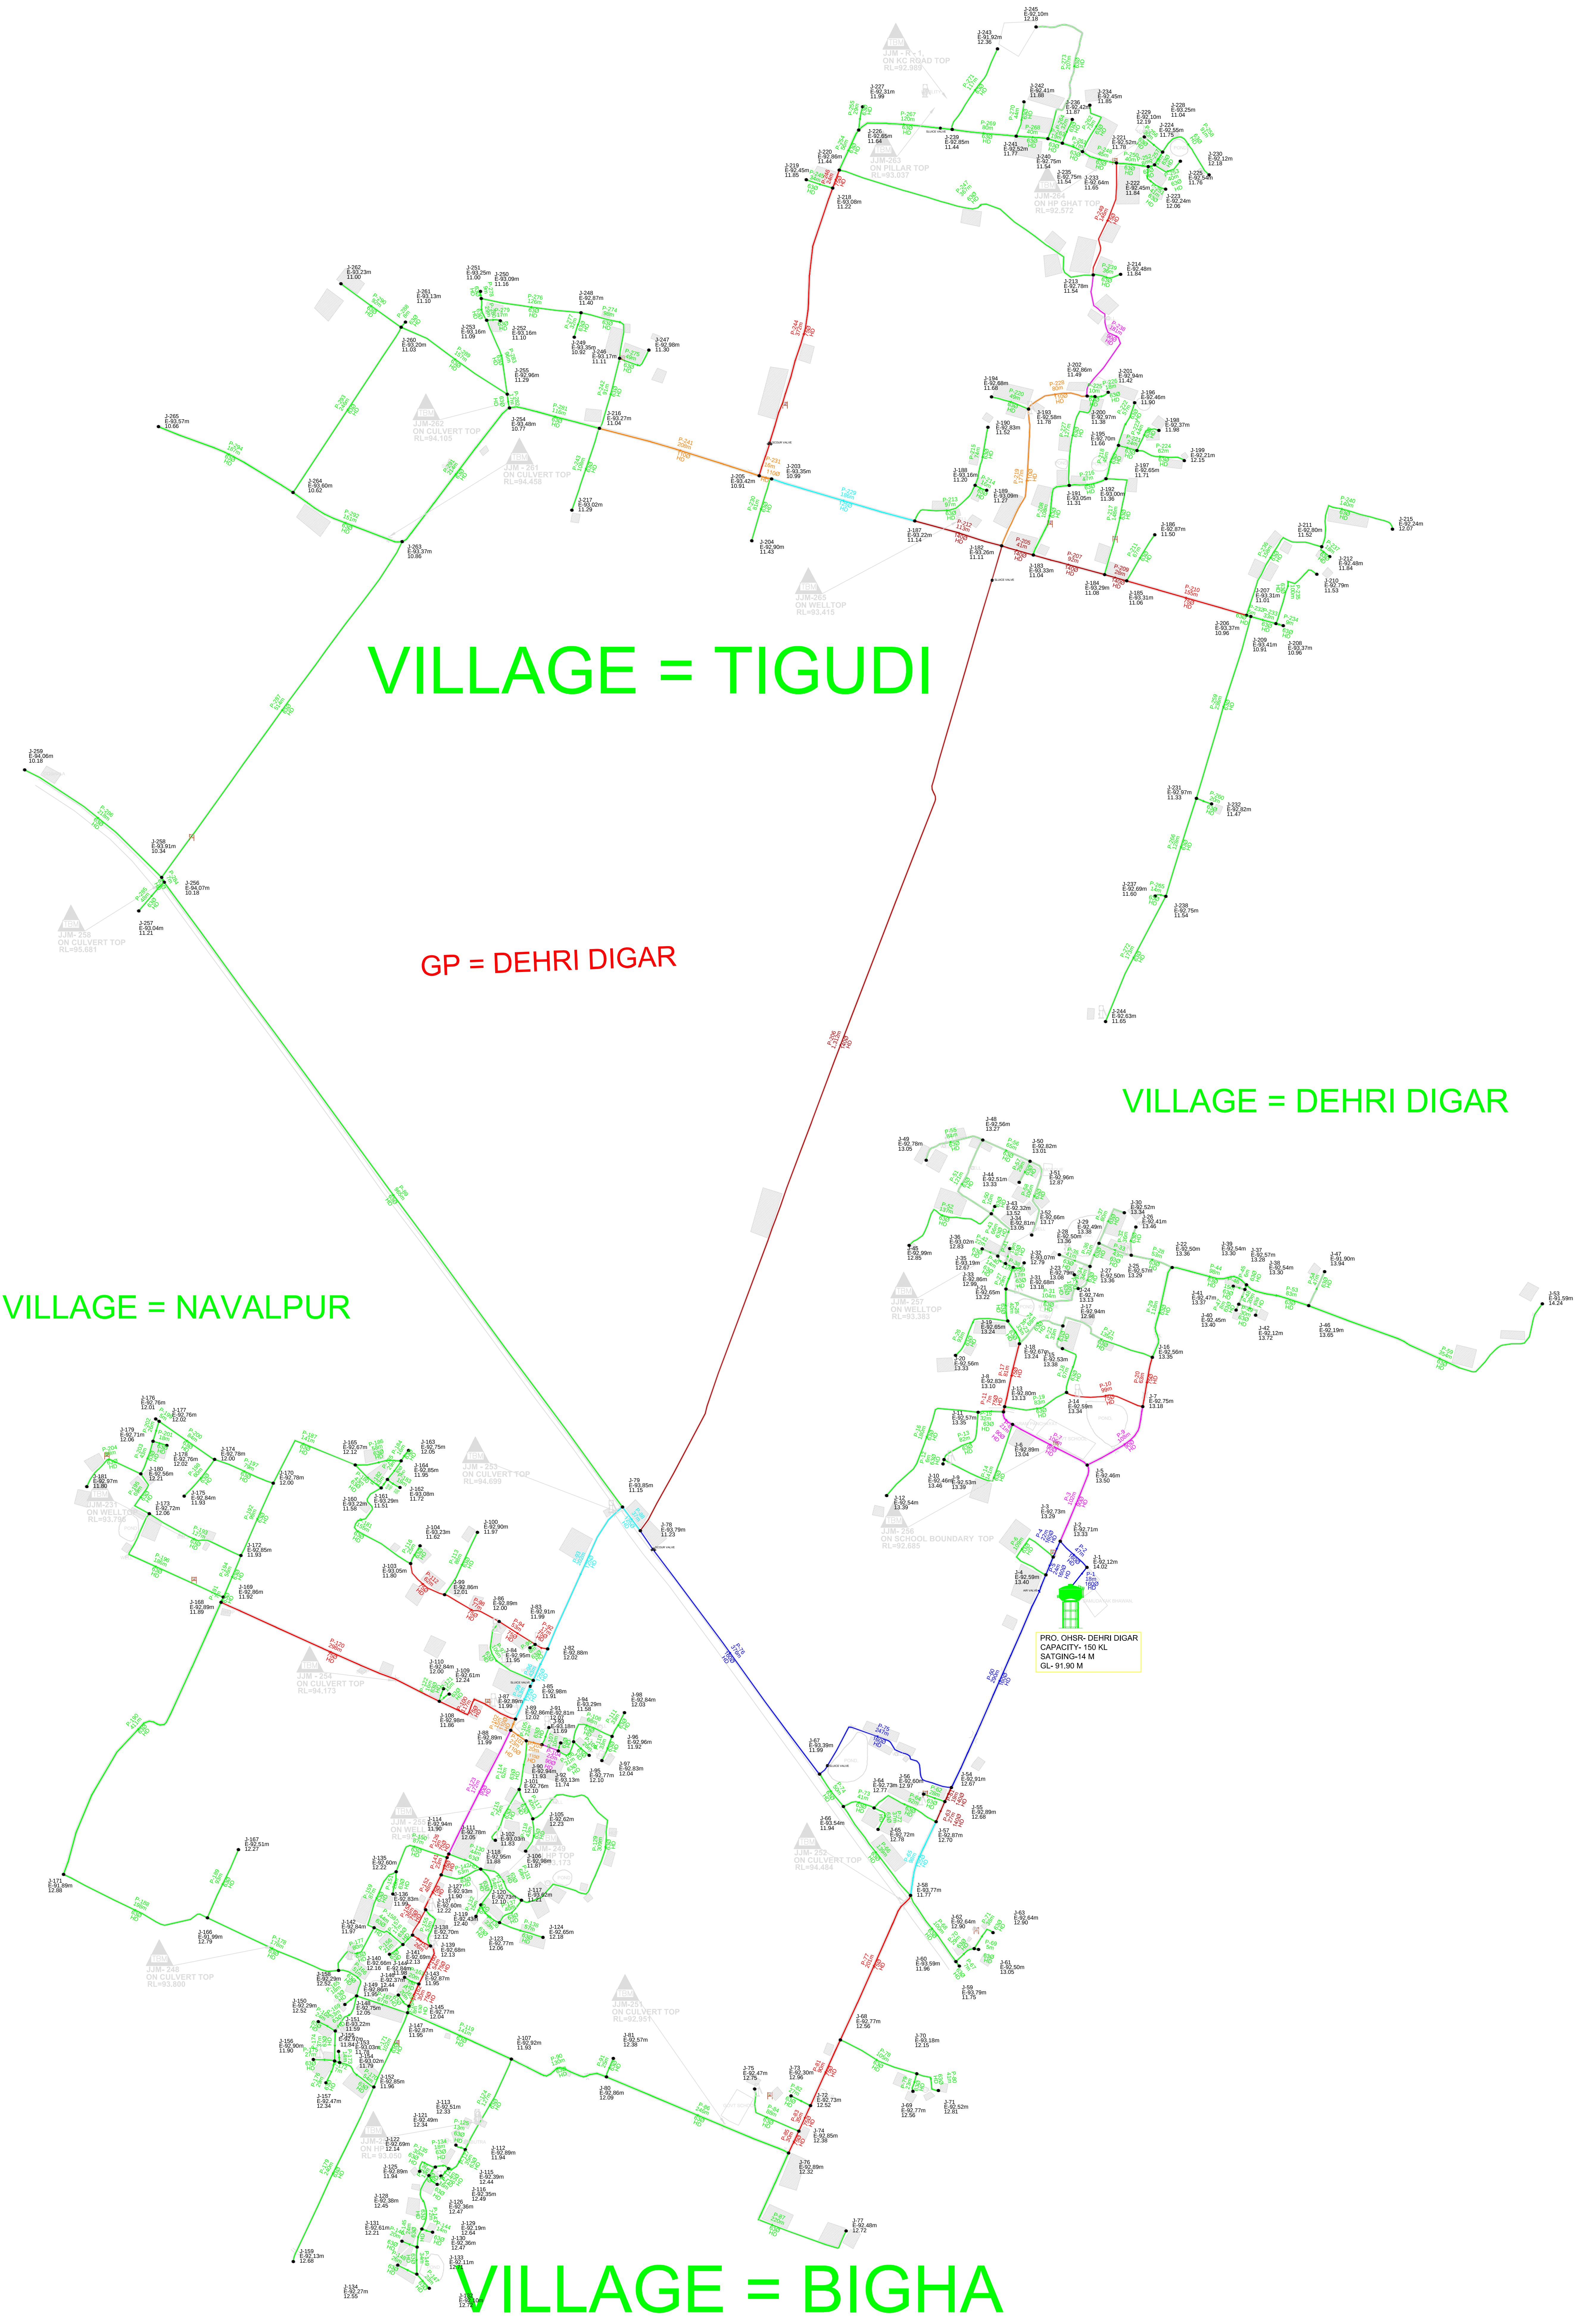


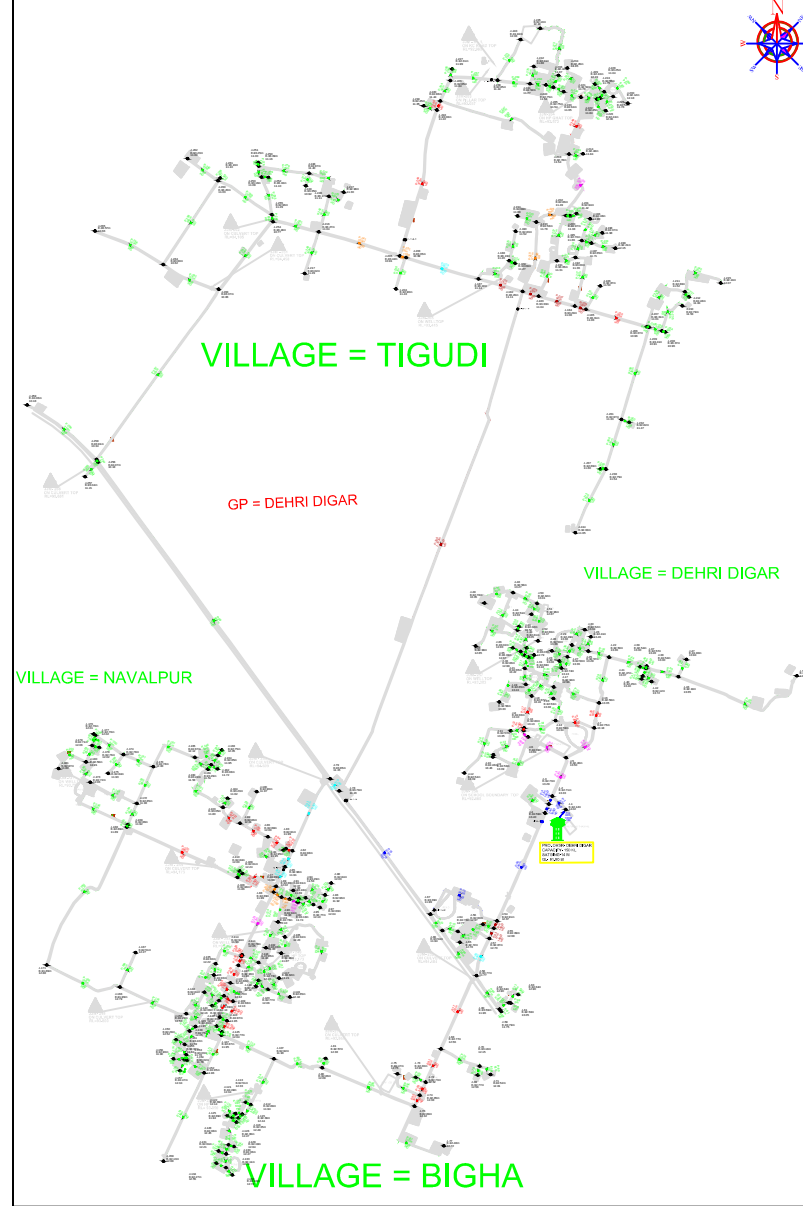

Color Coding Legend		Dia (mm)	
	Pipe Diameter		63
			75
			90
			110
			125
			140
			160
Legends			
Village Boundary			
Burmese Road (BTR)			
Interlocking Road (ITR)			
Brick Road (BR)			
Kacha Road (KR)			
GC Road (GCR)			
Flow direction			
Proposed D.H.T			
NALA / River			
Electrical pole / Transformer			
Culvert / Well			
Panchayat Bhavan / Pond			
School / Hospital			
Temple / Mosque			
Air Valve / Tower			
Fire Hydrant / Scour Valve			
stand post / sluice valve			
Building / Handpump			
Project Name:- RURAL WATER SUPPLY PROJECTS IN THE PRATAPGARH DISTRICT OF PRYAGRAJ DIVISION OF UTTAR PRADESH UNDER JAL JEEVAN MISSION			
NAME OF PANCHAYAT - DEHRI DIGAR NAME OF BLOCK - MANGRAURA			
Name of CLIENT:- EXECUTIVE ENGINEER CONSTRUCTION DIVISION UPJN, PRATAPGARH, Uttar Pradesh			
NAME OF CONTRACTOR:- PMPL-BRCPL JOINT VENTURE Jubilee Enclave opp. Hlex Arcade Madhapur, Hyderabad-500081, Telangana			
DRAWING TITLE:- DISTRIBUTION NETWORK DRAWING FOR DEHRI DIGAR			
DRN BY:-	CHKD BY:-	APPROVED BY:-	
SHEET SIZE:-	SCALE -NTS	REV - R0	DATE -