


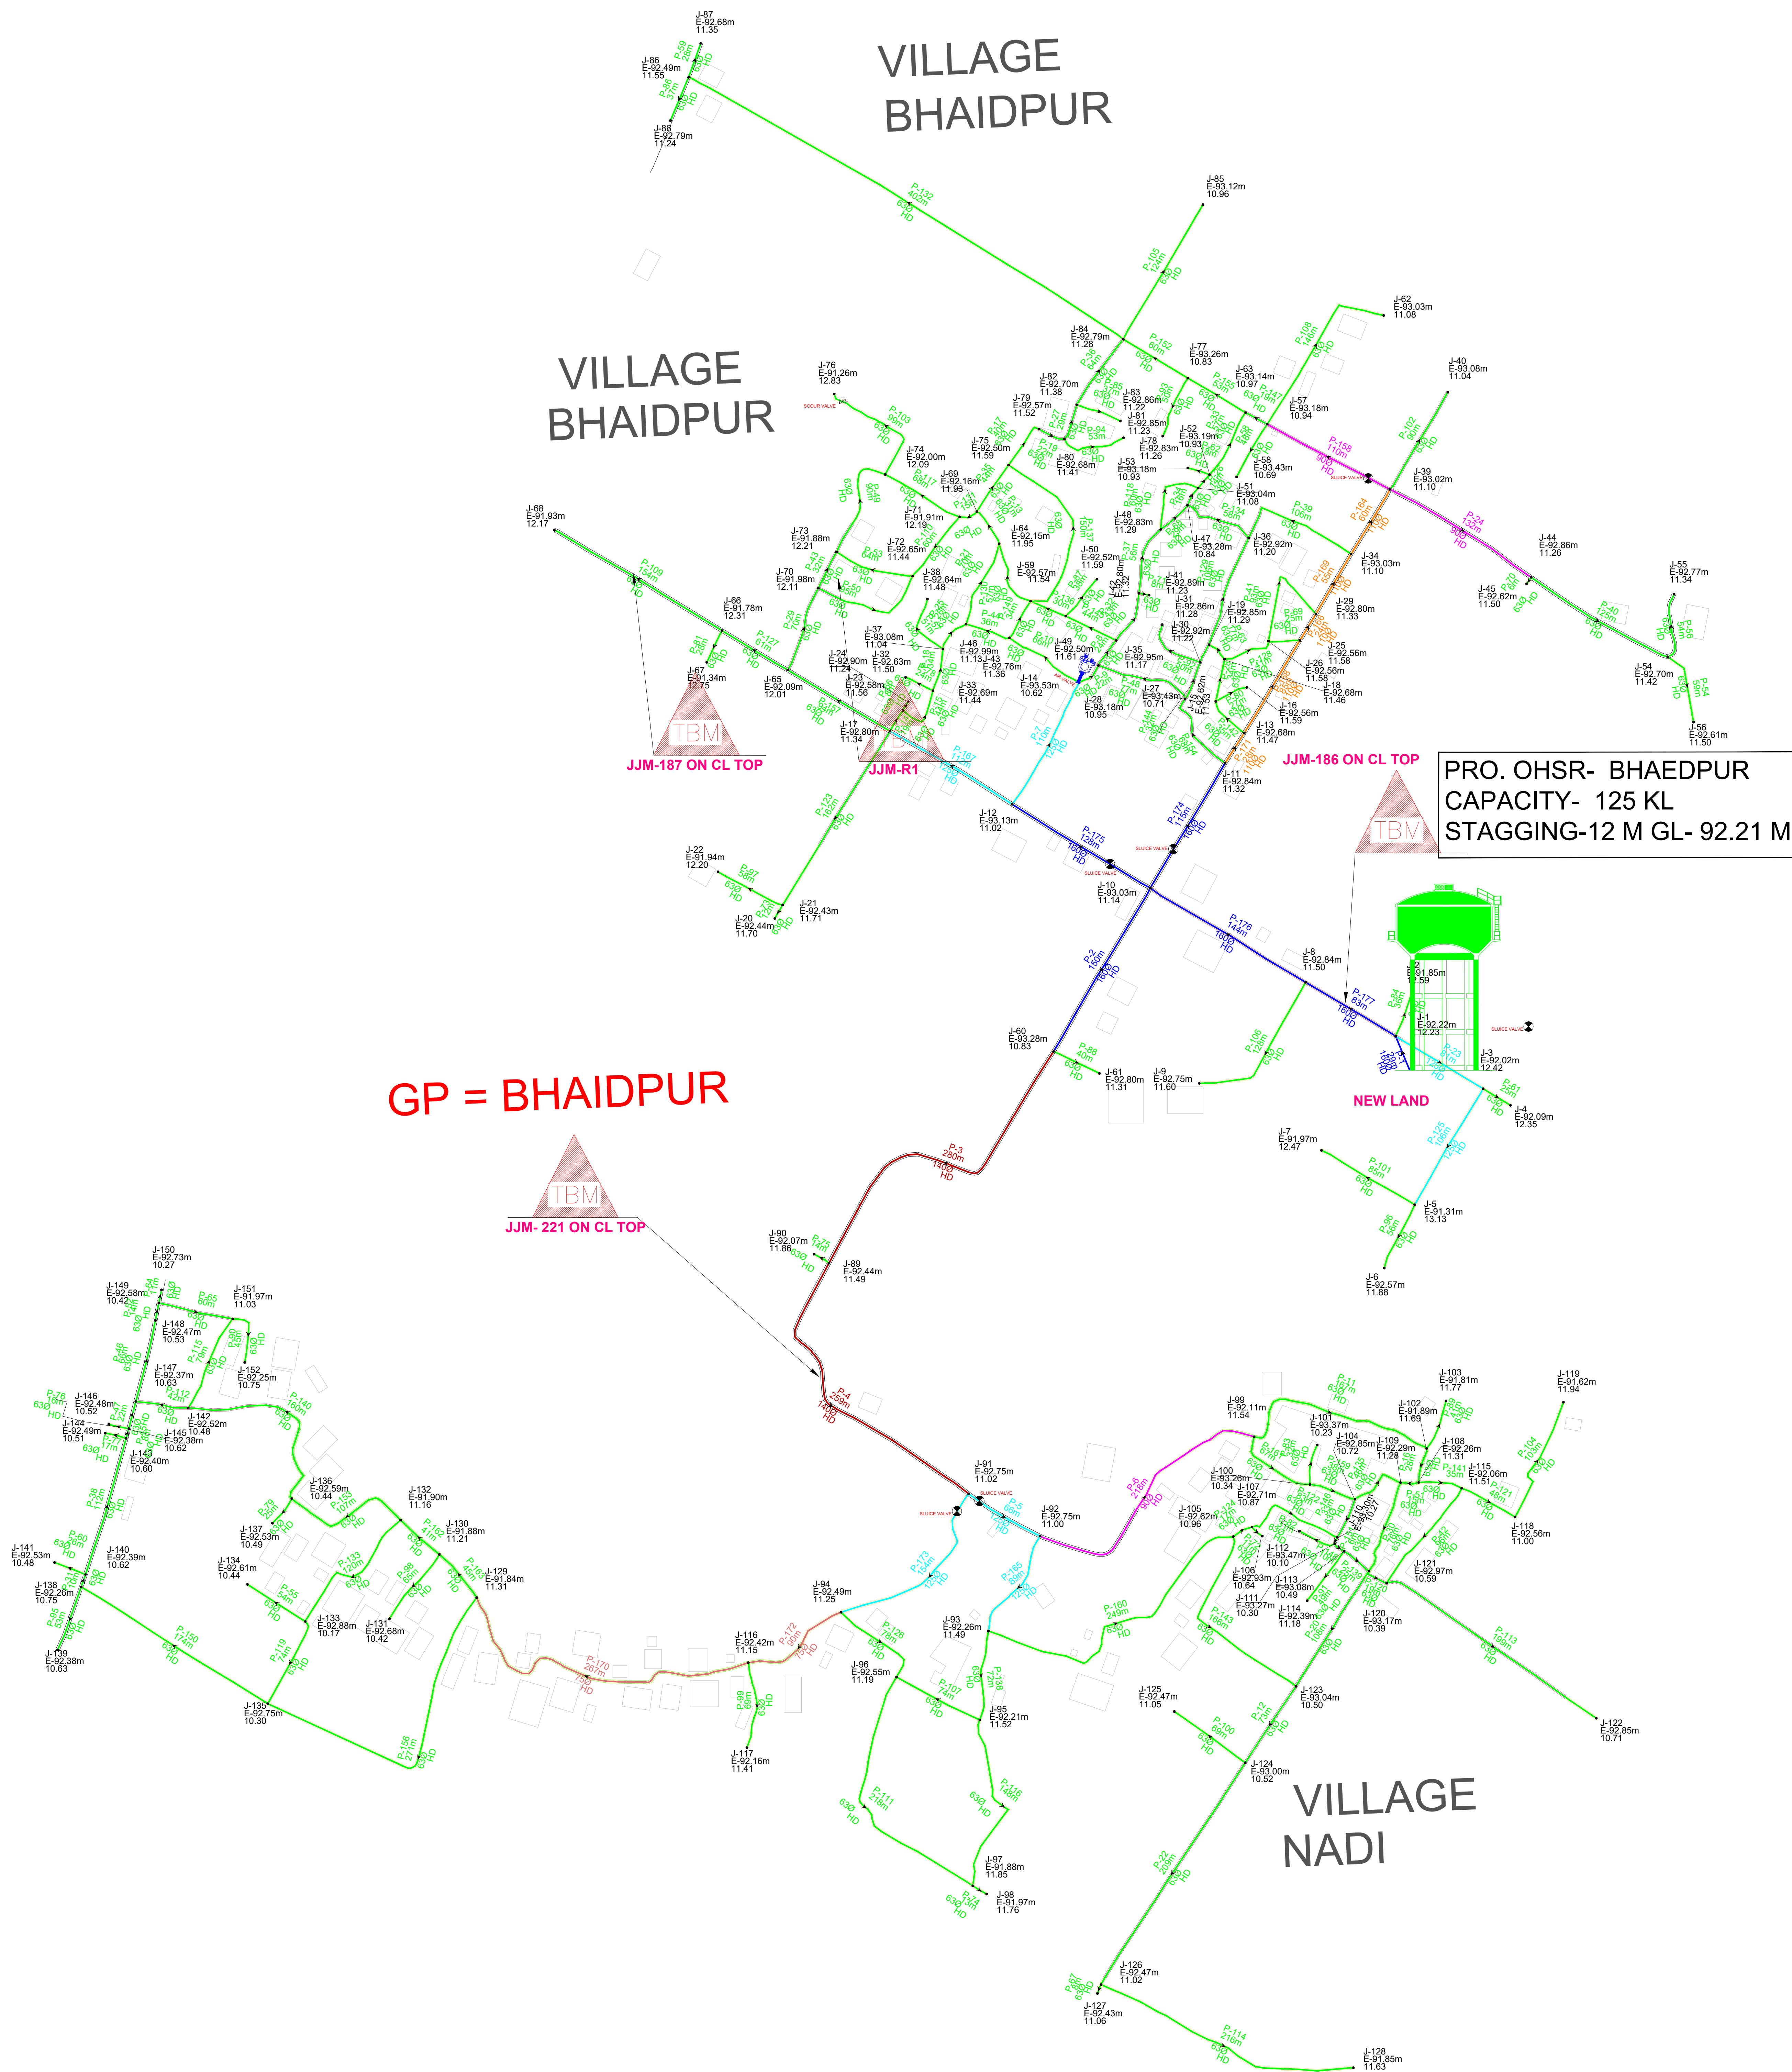

Legends

Village Boundary	
Staminius Road (BTR)	
Interlocking Road (ITR)	
Brick Road (BRE)	
Kacha Road (KR)	
CC Road (CCR)	
Flow direction	
Proposed O.H.T	
NALA / River	
Electrical pole / Transformer	
Cumett / Well	
Panchayat Bhavan / Pond	
School / Hospital	
Temple / Mosque	
Air Valve / Tower	
Fire Hydrant / Scour Valve	
stand post / sluice valve	
Building / Handpump	

Project Name:-

RURAL WATER SUPPLY PROJECTS IN THE PRATAPGARH DISTRICT OF PRYAGRAJ DIVISION OF UTTAR PRADESH UNDER JAL JEEVAN MISSION

NAME OF PANCHAYAT - BHAIIDPUR

NAME OF BLOCK - MANGRAURA

NAME OF CLIENT:-

EXECUTIVE ENGINEER CONSTRUCTION DIVISION
UPJN, PRATAPGARH, Uttar Pradesh

NAME OF CONTRACTOR:-

PMP-L-BRCOPL JOINT VENTURE
Jalites Enclave opp. Hites Arcade, Madhapur, Hyderabad -500081 ,
Telangana

DRAWING TITLE:-

DISTRIBUTION NETWORK DRAWING FOR BHAIIDPUR

DRN BY:-

CHKD BY:-

APPROVED BY:-

SHEET SIZE :-

SCALE -NTS

REV - RO

DATE :-