
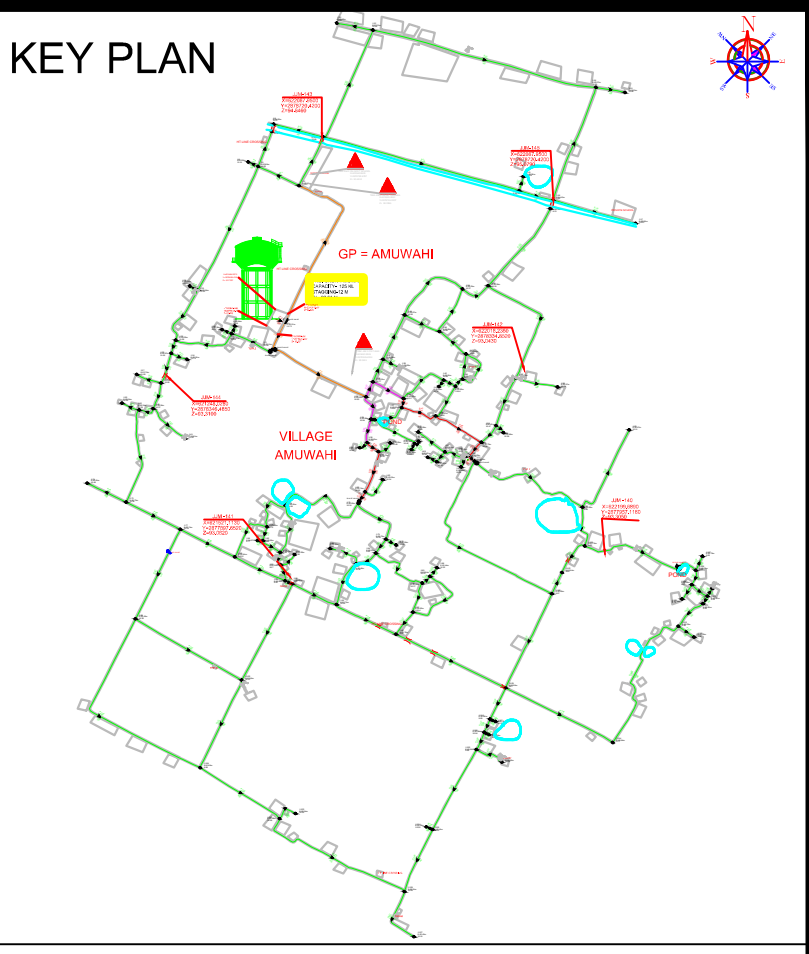


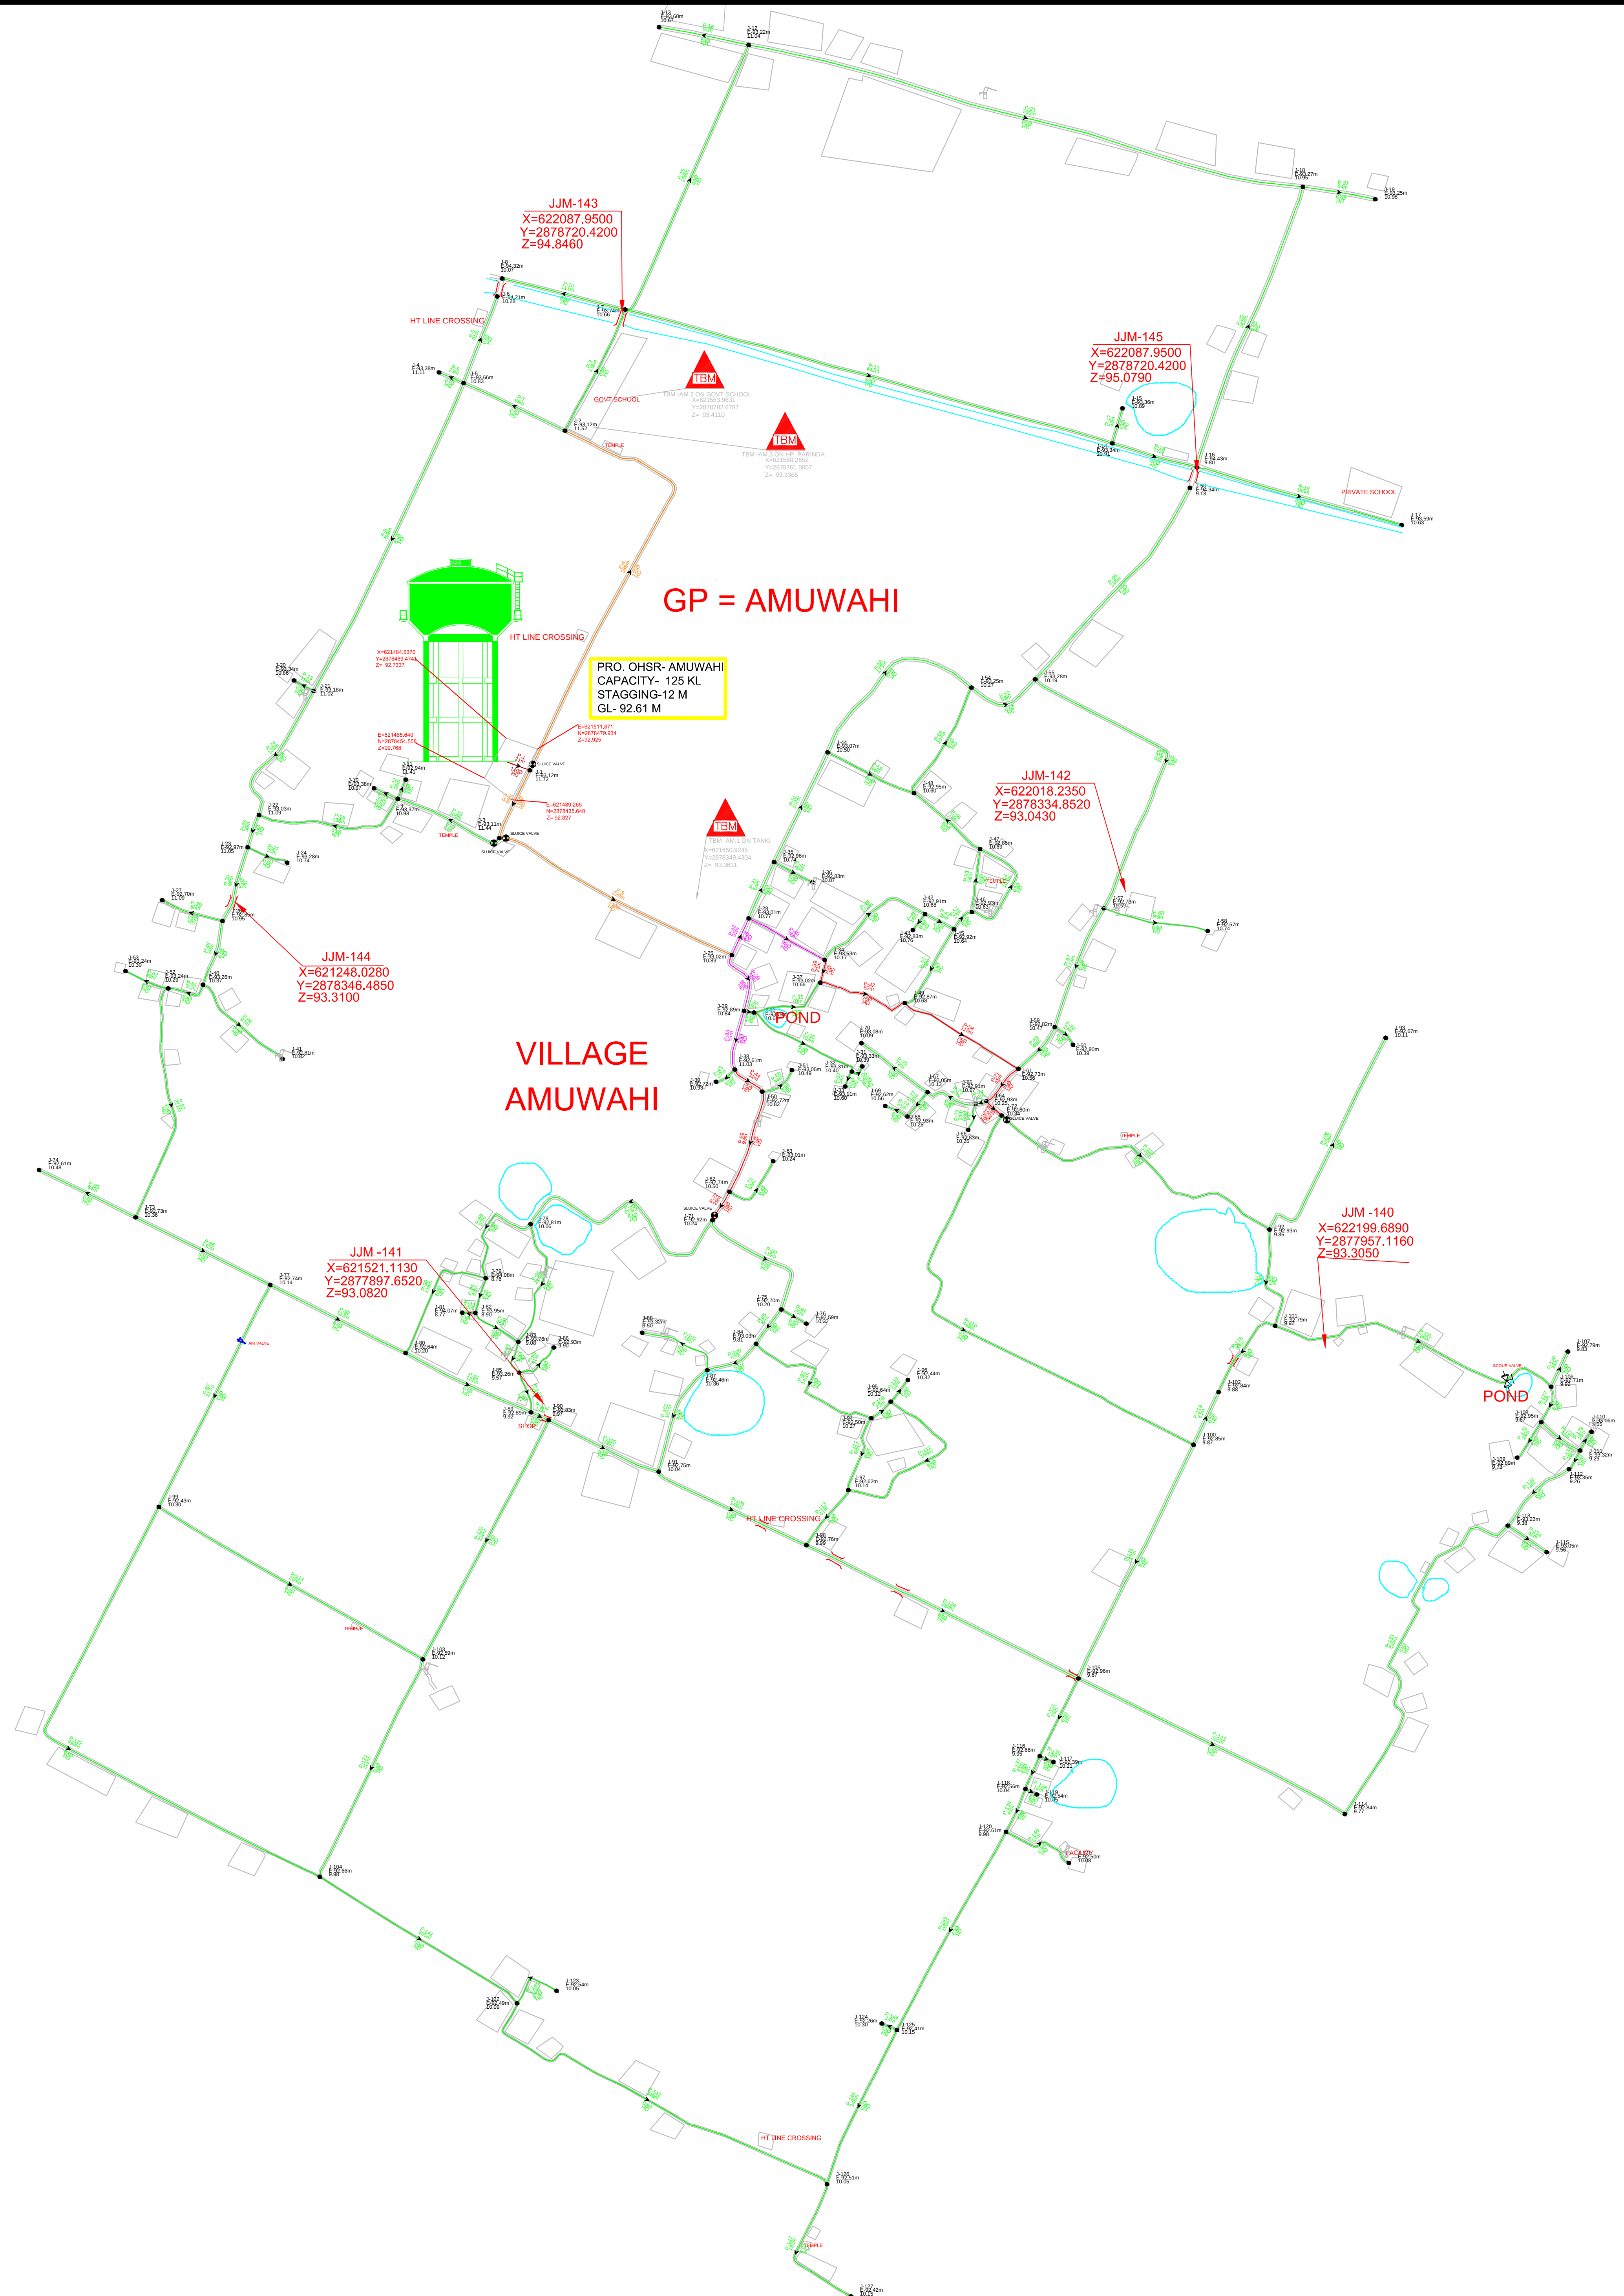

Color Coding Legend	Dia (mm)
Blue	63
Green	75
Yellow	90
Orange	110
Red	140

Legends	
Village Boundary	
Bituminous Road (BTR)	
Interlocking Road (ITR)	
Brick Road (BR)	
Kacha Road (KR)	
C/C Road (C/C)	
Flow direction	
Proposed O.H.T	
NALAJ / River	
Electrical pole / Transformer	
Culvert / Well	
Panchayat Bhavan / Pond	
School / Hospital	
Temple / Mosque	
Air Valve / Tower	
Fire Hydrant / Suction Valve	
Stand post / Suction Valve	
Building / Handpump	

Project Name:- RURAL WATER SUPPLY PROJECTS IN THE PRATAPGARH DISTRICT OF PRAYAGRAJ DIVISION OF UTTAR PRADESH UNDER JAL JEEVAN MISSION		
NAME OF PANCHAYAT - AMUNIAH		
NAME OF BLOCK - MANGRAURA		
Name of CLIENT:- EXECUTIVE ENGINEER CONSTRUCTION DIVISION UPJN, PRATAPGARH, Uttar Pradesh		
NAME OF CONTRACTOR:- PMPL-BRCOPL JOINT VENTURE Jubilee Enclave opp. Hitec Arcade Madhapur ,Hyderabad -500081 , Telangana		
DRAWING TITLE:- DISTRIBUTION NETWORK DRAWING FOR AMUWAHI		
DRN BY :-	CHKD BY:-	APPROVED BY:-
SHEET SIZE :-	SCALE :-NTS	REV :- NO
		DATE :-