
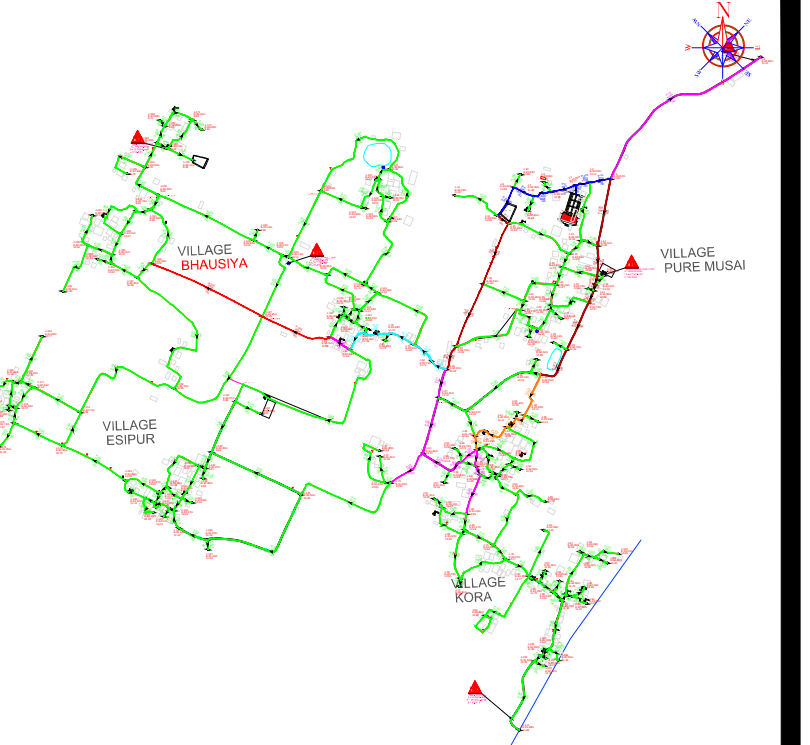


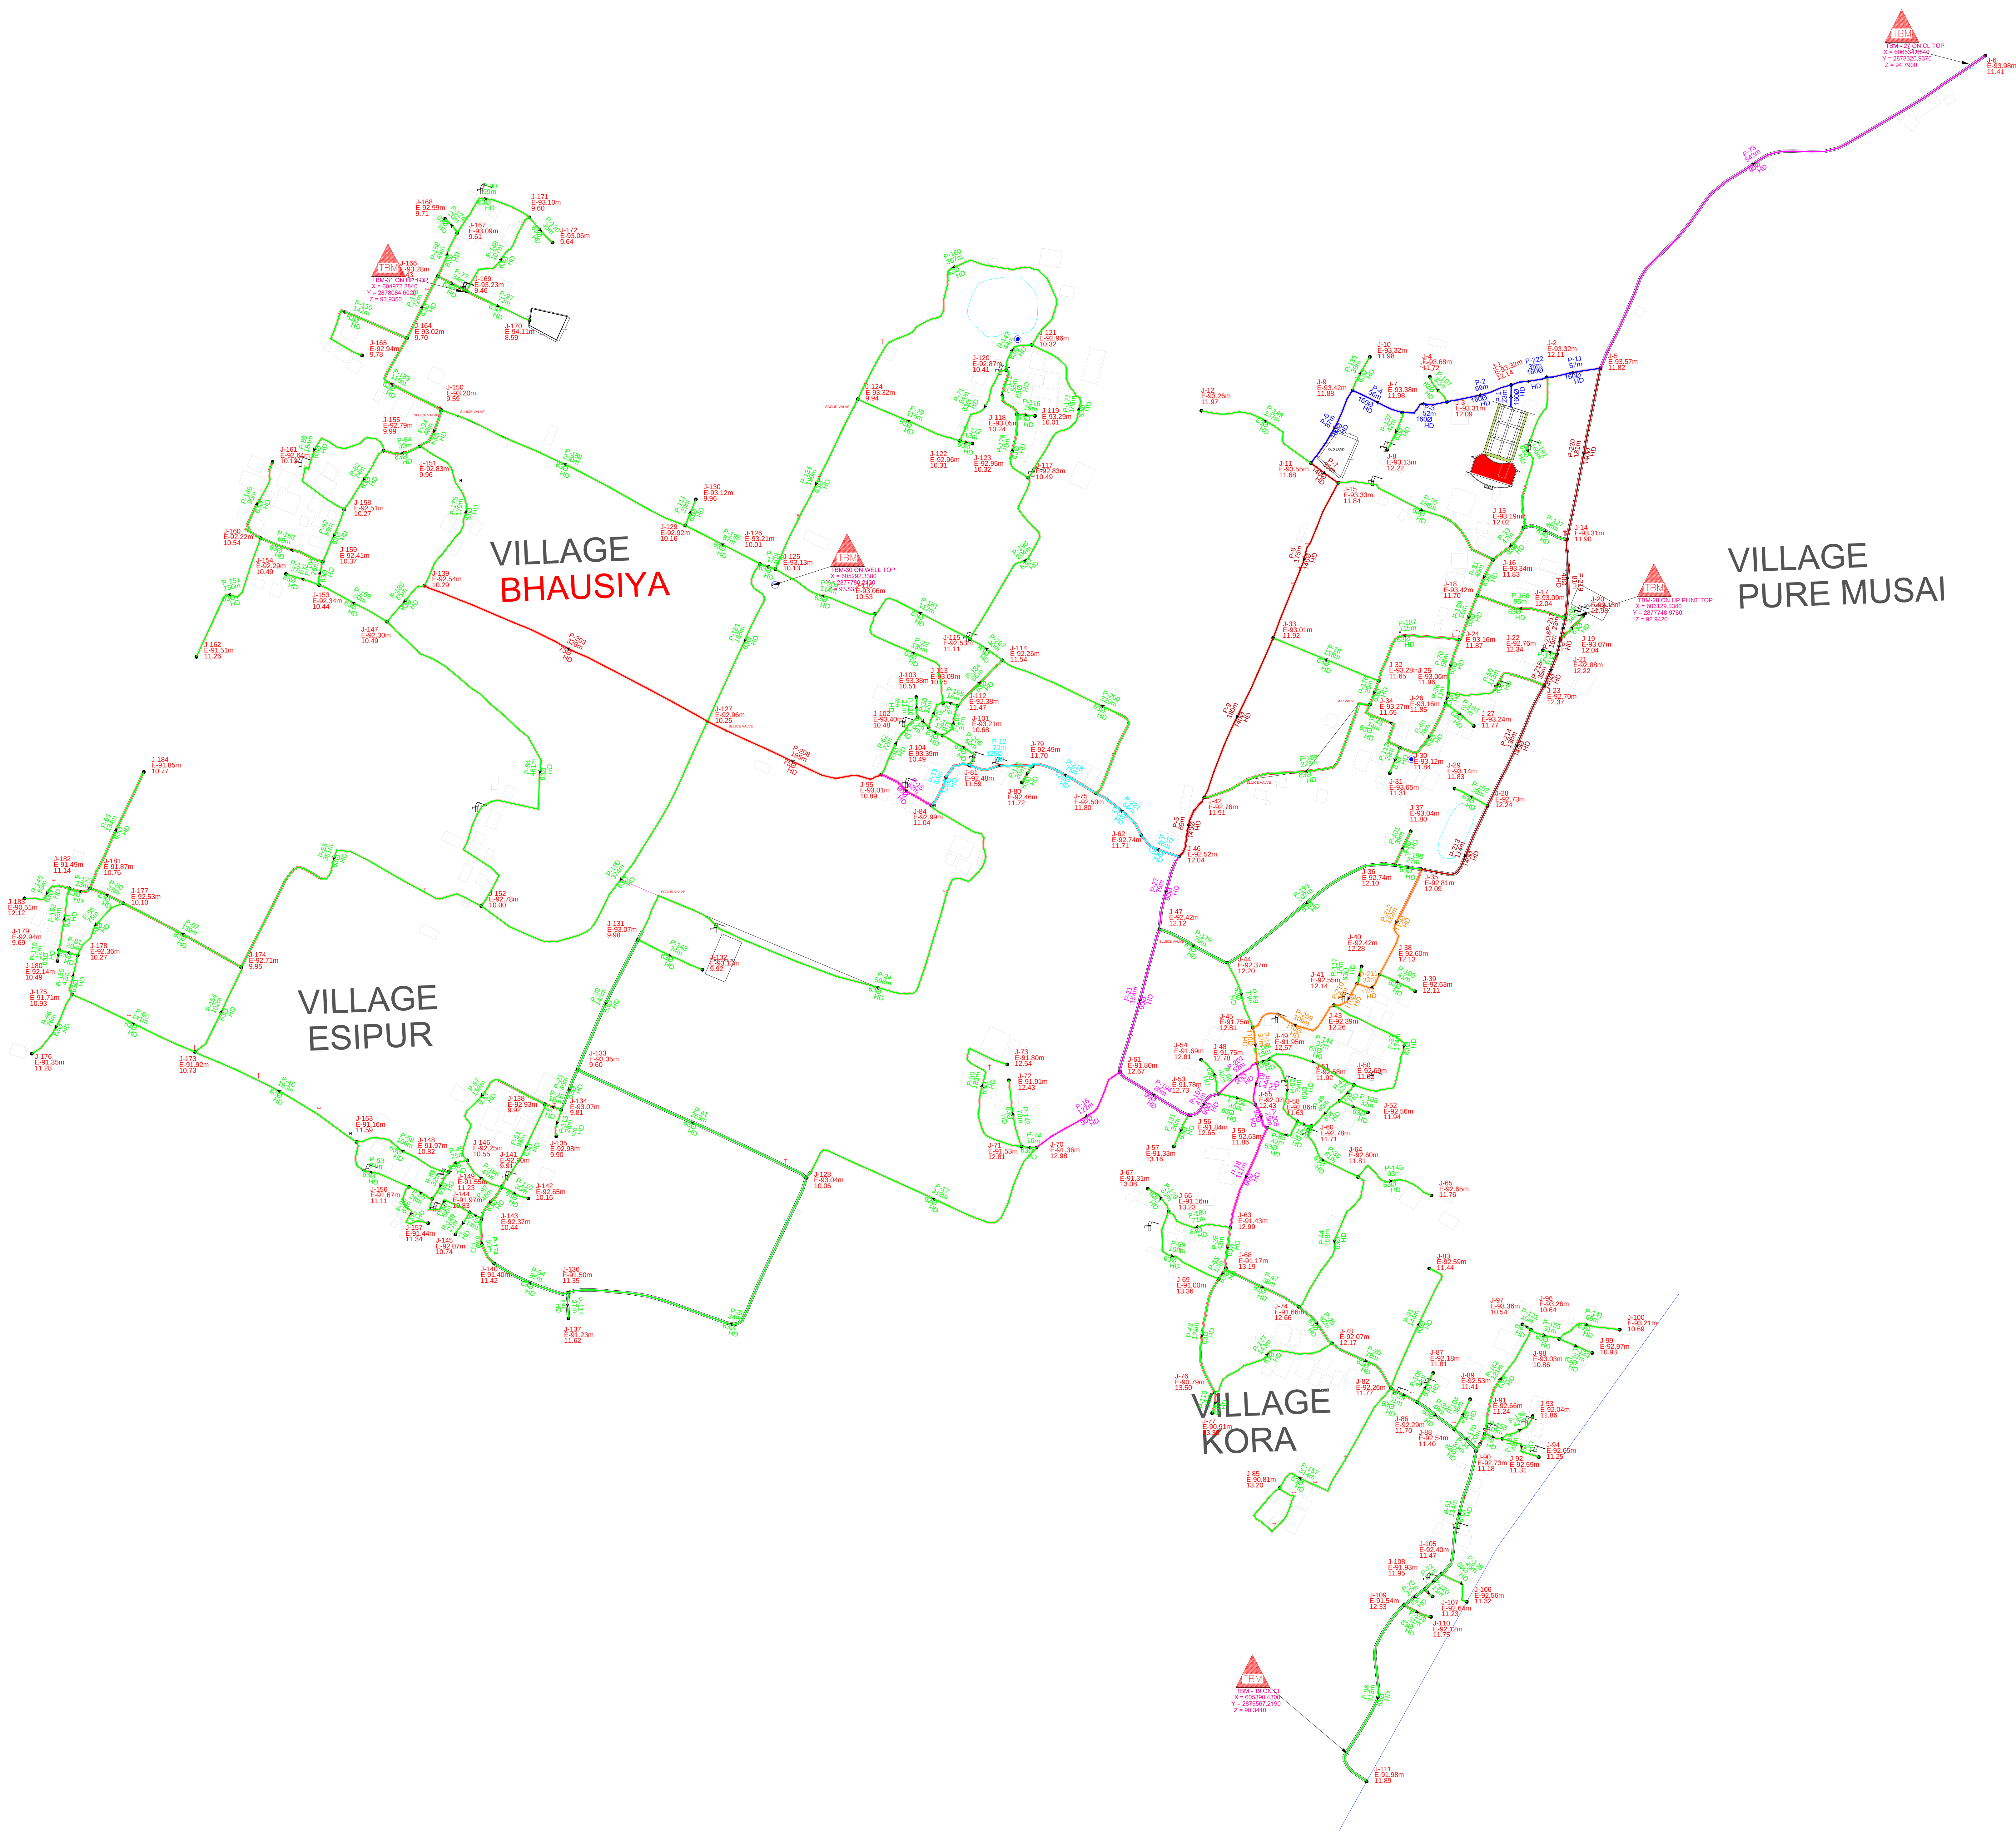

Cable Coding Legend	Dia (mm)	Length (m)
Red	63	16793
Green	75	521
Blue	90	1319
Orange	110	335
Purple	125	321
Light Blue	140	1048
Dark Blue	160	382

O.H.T.G. LEVEL	94.60 m
O.H.T. HEIGHT	12 m

Legends	
Village Boundary	
Blumious Road (BTR)	
Interlocking Road (ITR)	
Brick Road (BCE)	
Kacha Road (KR)	
CC Road (CCR)	
Flow direction	
Proposed O.H.T.	
NALA / River	
Electrical pole / Transformer	
Culvert / Well	
Panchayat Bhavan / Pond	
School / Hospital	
Temple / Mosque	
Air Valve / Tower	
Fire Hydrant / Scour Valve	
stand post / sluice valve	
Building / Handpump	

Project Name:-
RURAL WATER SUPPLY PROJECTS IN THE PRATAPGARH DISTRICT OF
PRYAGRAJ DIVISION OF UTTAR PRADESH UNDER JAL JEEVAN MISSION

NAME OF PANCHAYAT - BHAUSIYA
NAME OF BLOCK - MANGRAURA

Name of CLIENT:-
EXECUTIVE ENGINEER CONSTRUCTION DIVISION
UPAJ, PRATAPGARH, Uttar Pradesh

NAME OF CONTRACTOR:-
JMC - LOESPL JOINT VENTURE
6TH FLOOR, KALPATARU SYNERGY
OPP. GRAND HYATT, SANTAGIRI (EAST), MUMBAI 400055

DRAWING TITLE:-		
DRN BY:-	CHKD BY:-	APPROVED BY:-

SHEET SIZE >	SCALE > NTS	REV > R0	DATE >
--------------	-------------	----------	--------