
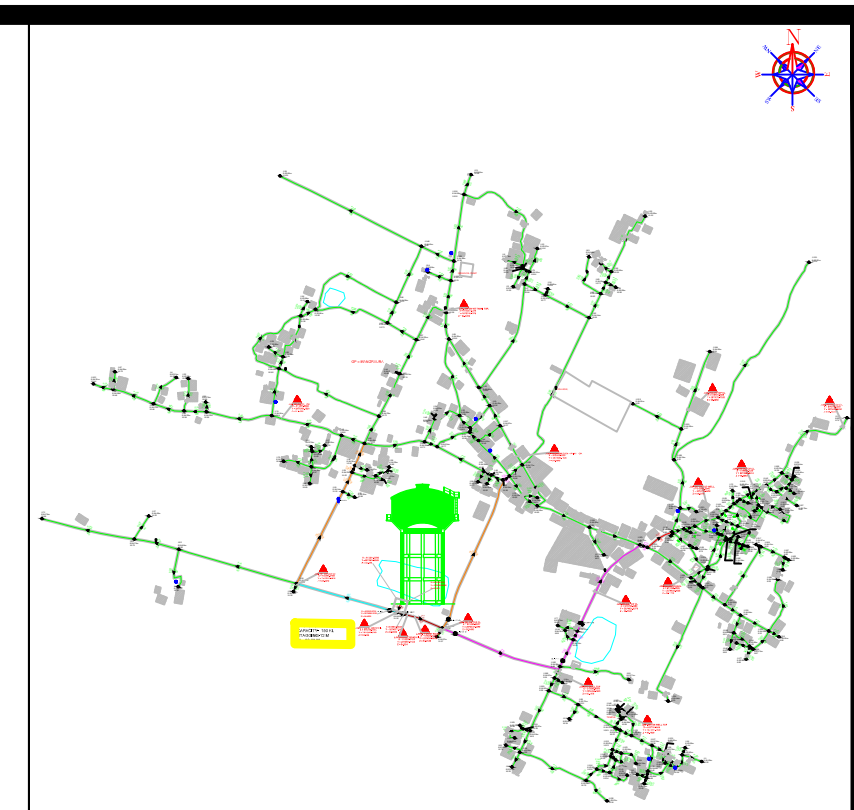


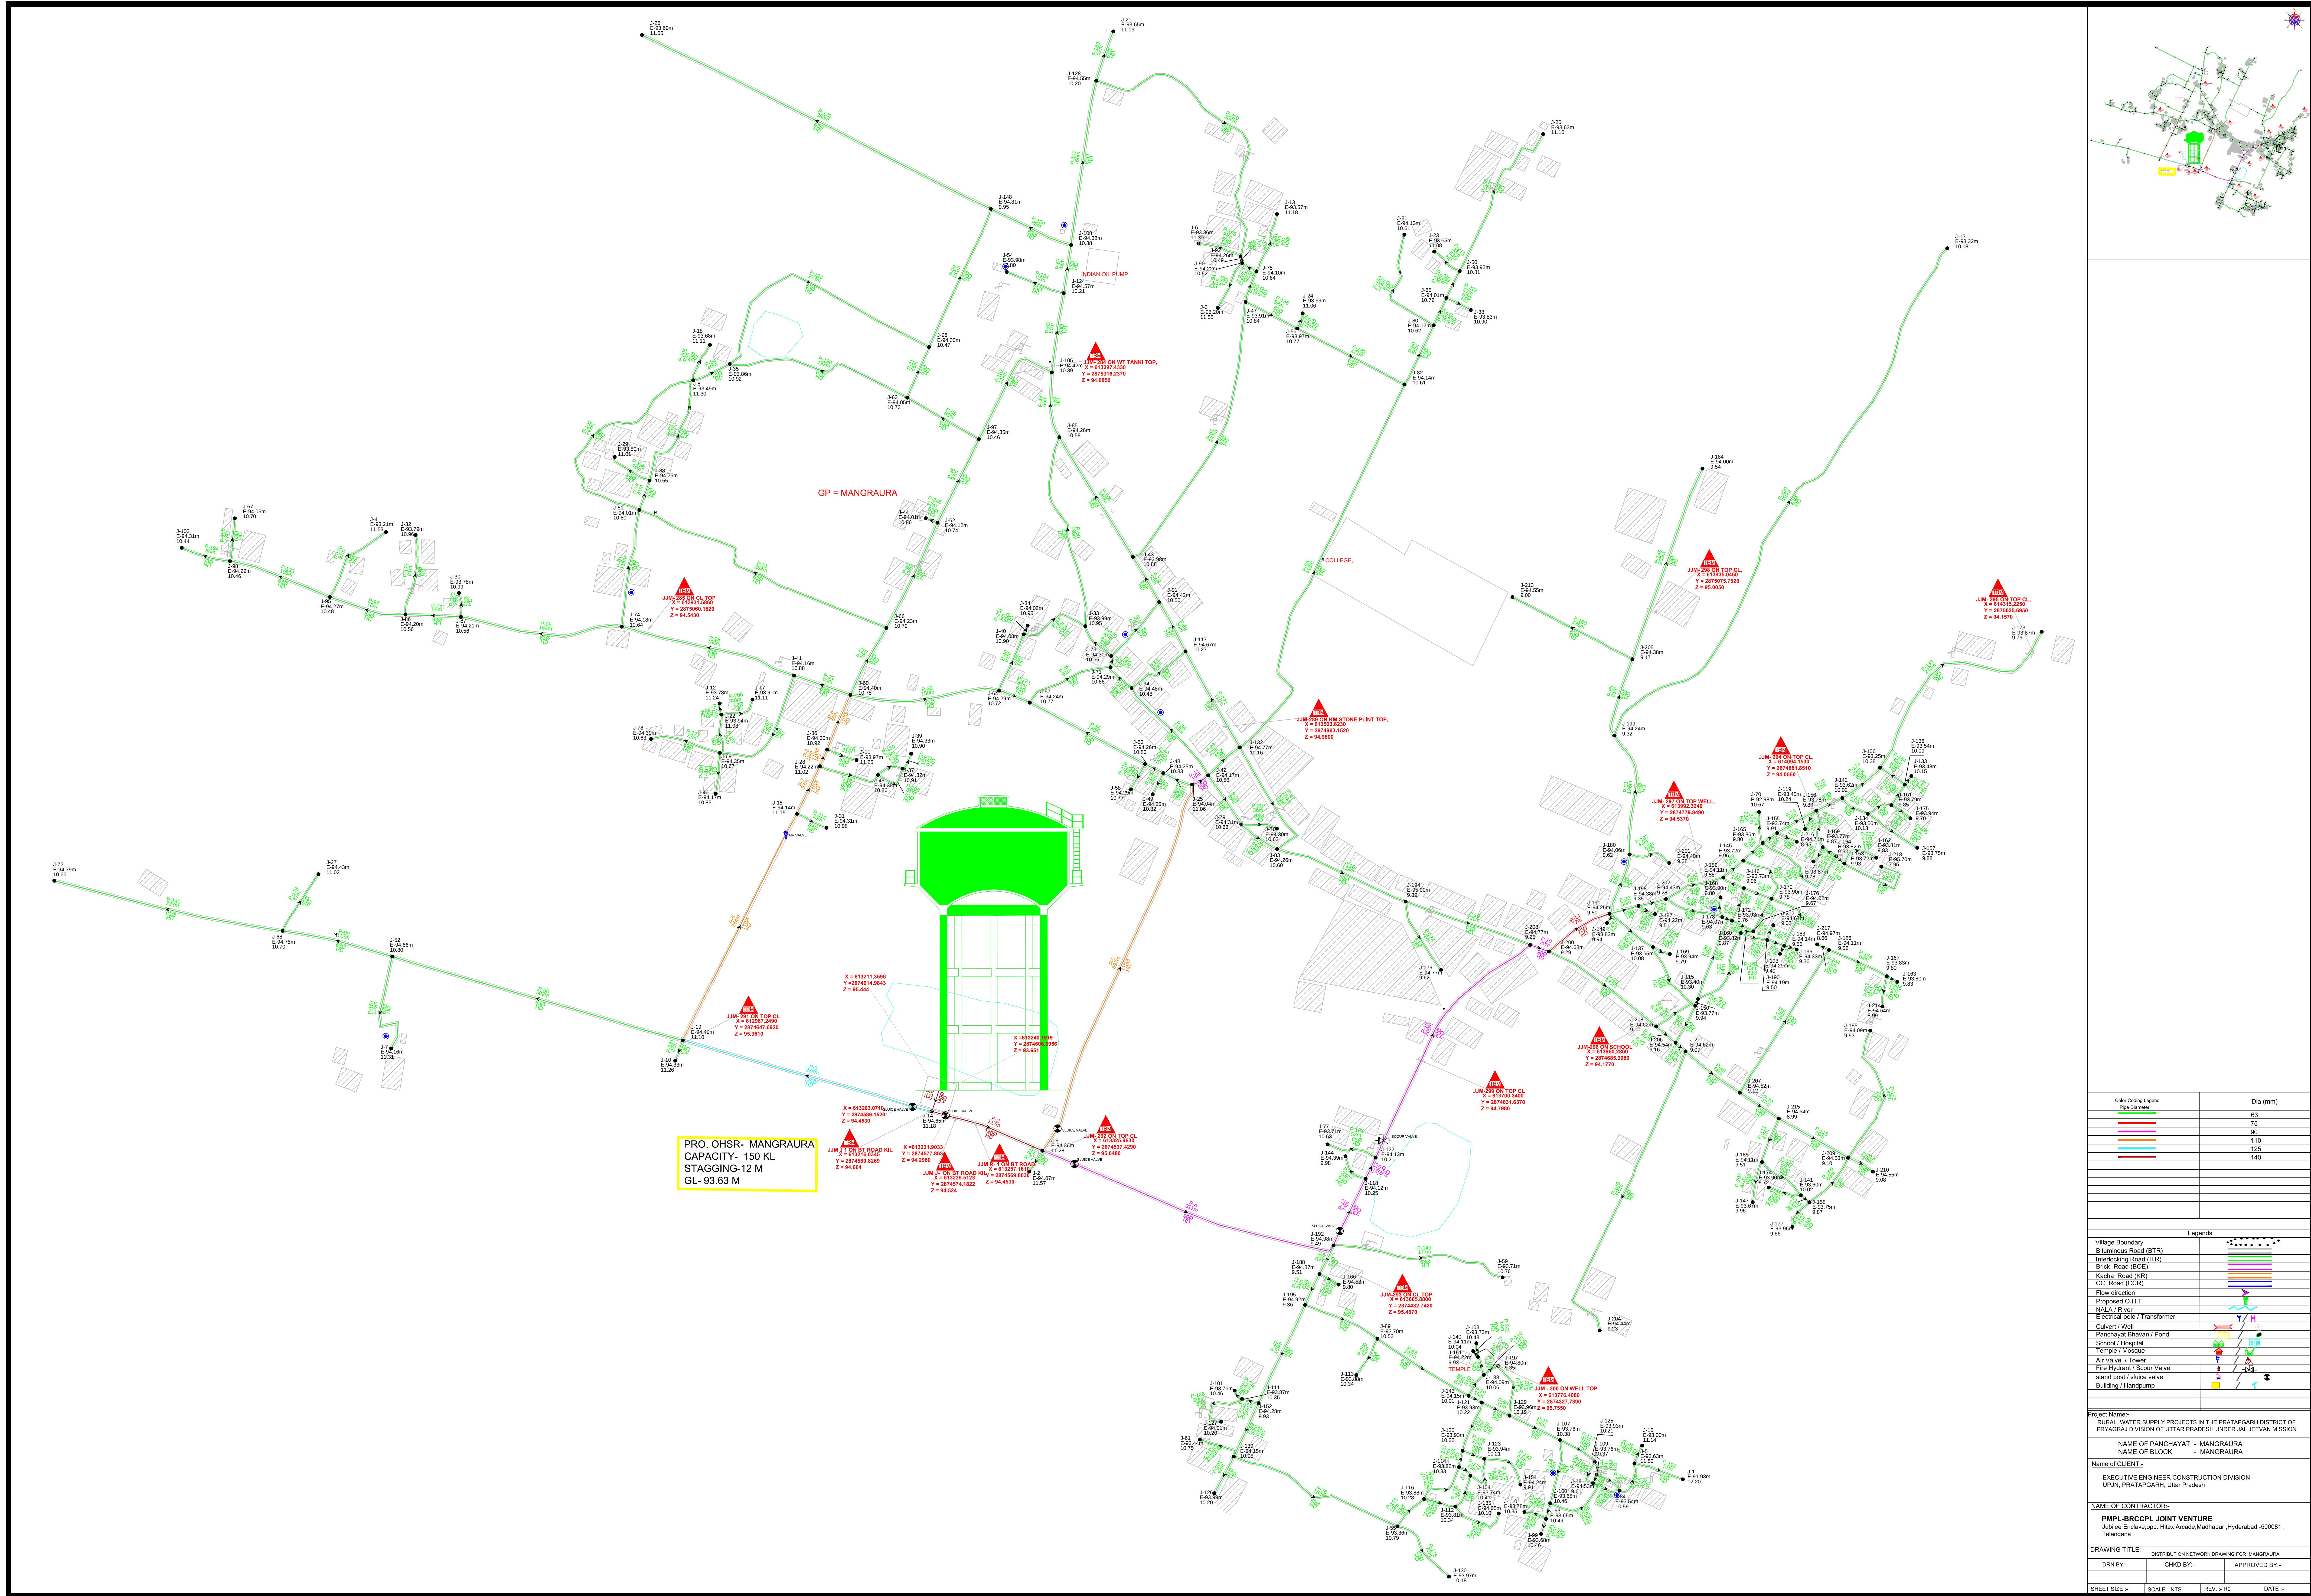

Color Coding Legend	
Pipe Diameter	Dia (mm)
63	
75	
90	
110	
125	
140	
Legends	
Village Boundary	
Blumorous Road (BTR)	
Blumorous Road (BTR)	
Brick Road (BOE)	
Kacha Road (KR)	
CPC Road (CPC)	
Flow direction	
Proposed O.H.T	
NAL / River	
Electrical pole / Transformer	
Culvert / Well	
Panchayat Bhavan / Pond	
School / Hospital	
Temple / Mosque	
Air Valve / Tower	
Fire Hydrant / Scour Valve	
Hand post / Scour Valve	
Building / Handpump	
Project Name:-	
RURAL WATER SUPPLY PROJECTS IN THE PRATAPGARH DISTRICT OF	
PRATAPGARH DISTRICT OF UTTAR PRADESH UNDER JAL JEEVAN MISSION	
NAME OF PANCHAYAT - MANGRAURA	
NAME OF BLOCK - MANGRAURA	
Name of CLIENT:-	
EXECUTIVE ENGINEER CONSTRUCTION DIVISION	
UPJN, PRATAPGARH, Uttar Pradesh	
NAME OF CONTRACTOR:-	
PMPL-BROCPJL JOINT VENTURE	
Jubilee Enclave, opp. Hitec Arcade, Madhapur, Hyderabad - 500081,	
Telangana	
DRAWING TITLE:-	
DISTRIBUTION NETWORK DRAWING FOR MANGRAURA	
DRN BY:-	CHKD BY:-
APPROVED BY:-	
SHEET SIZE >	SCALE > NTS
REV > NO	DATE >