
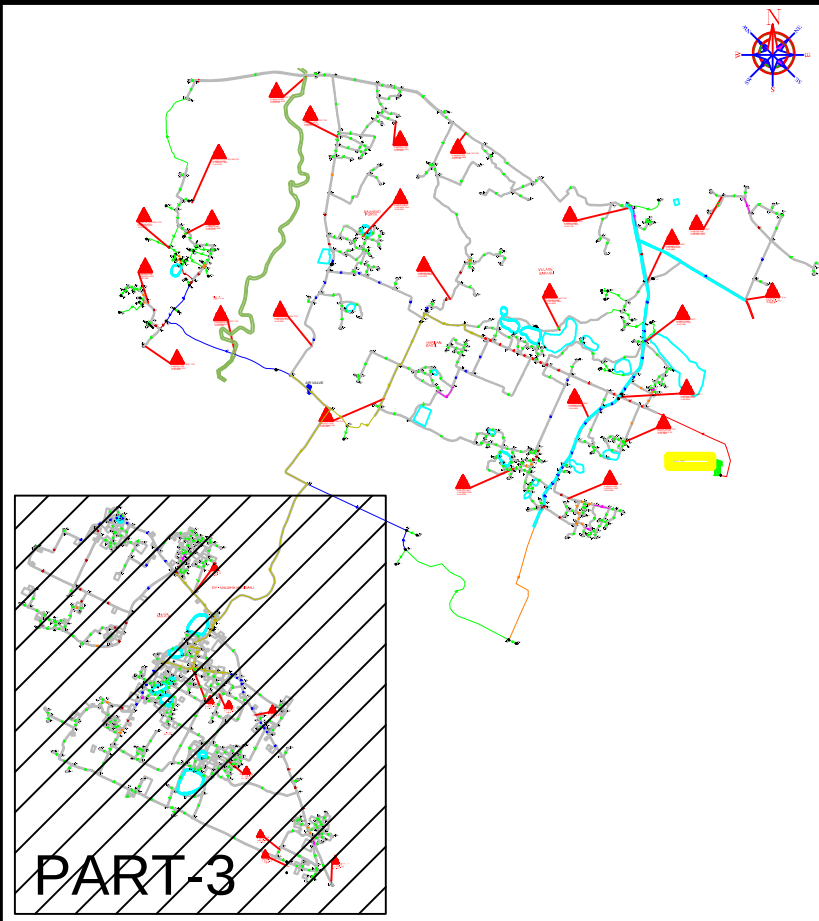


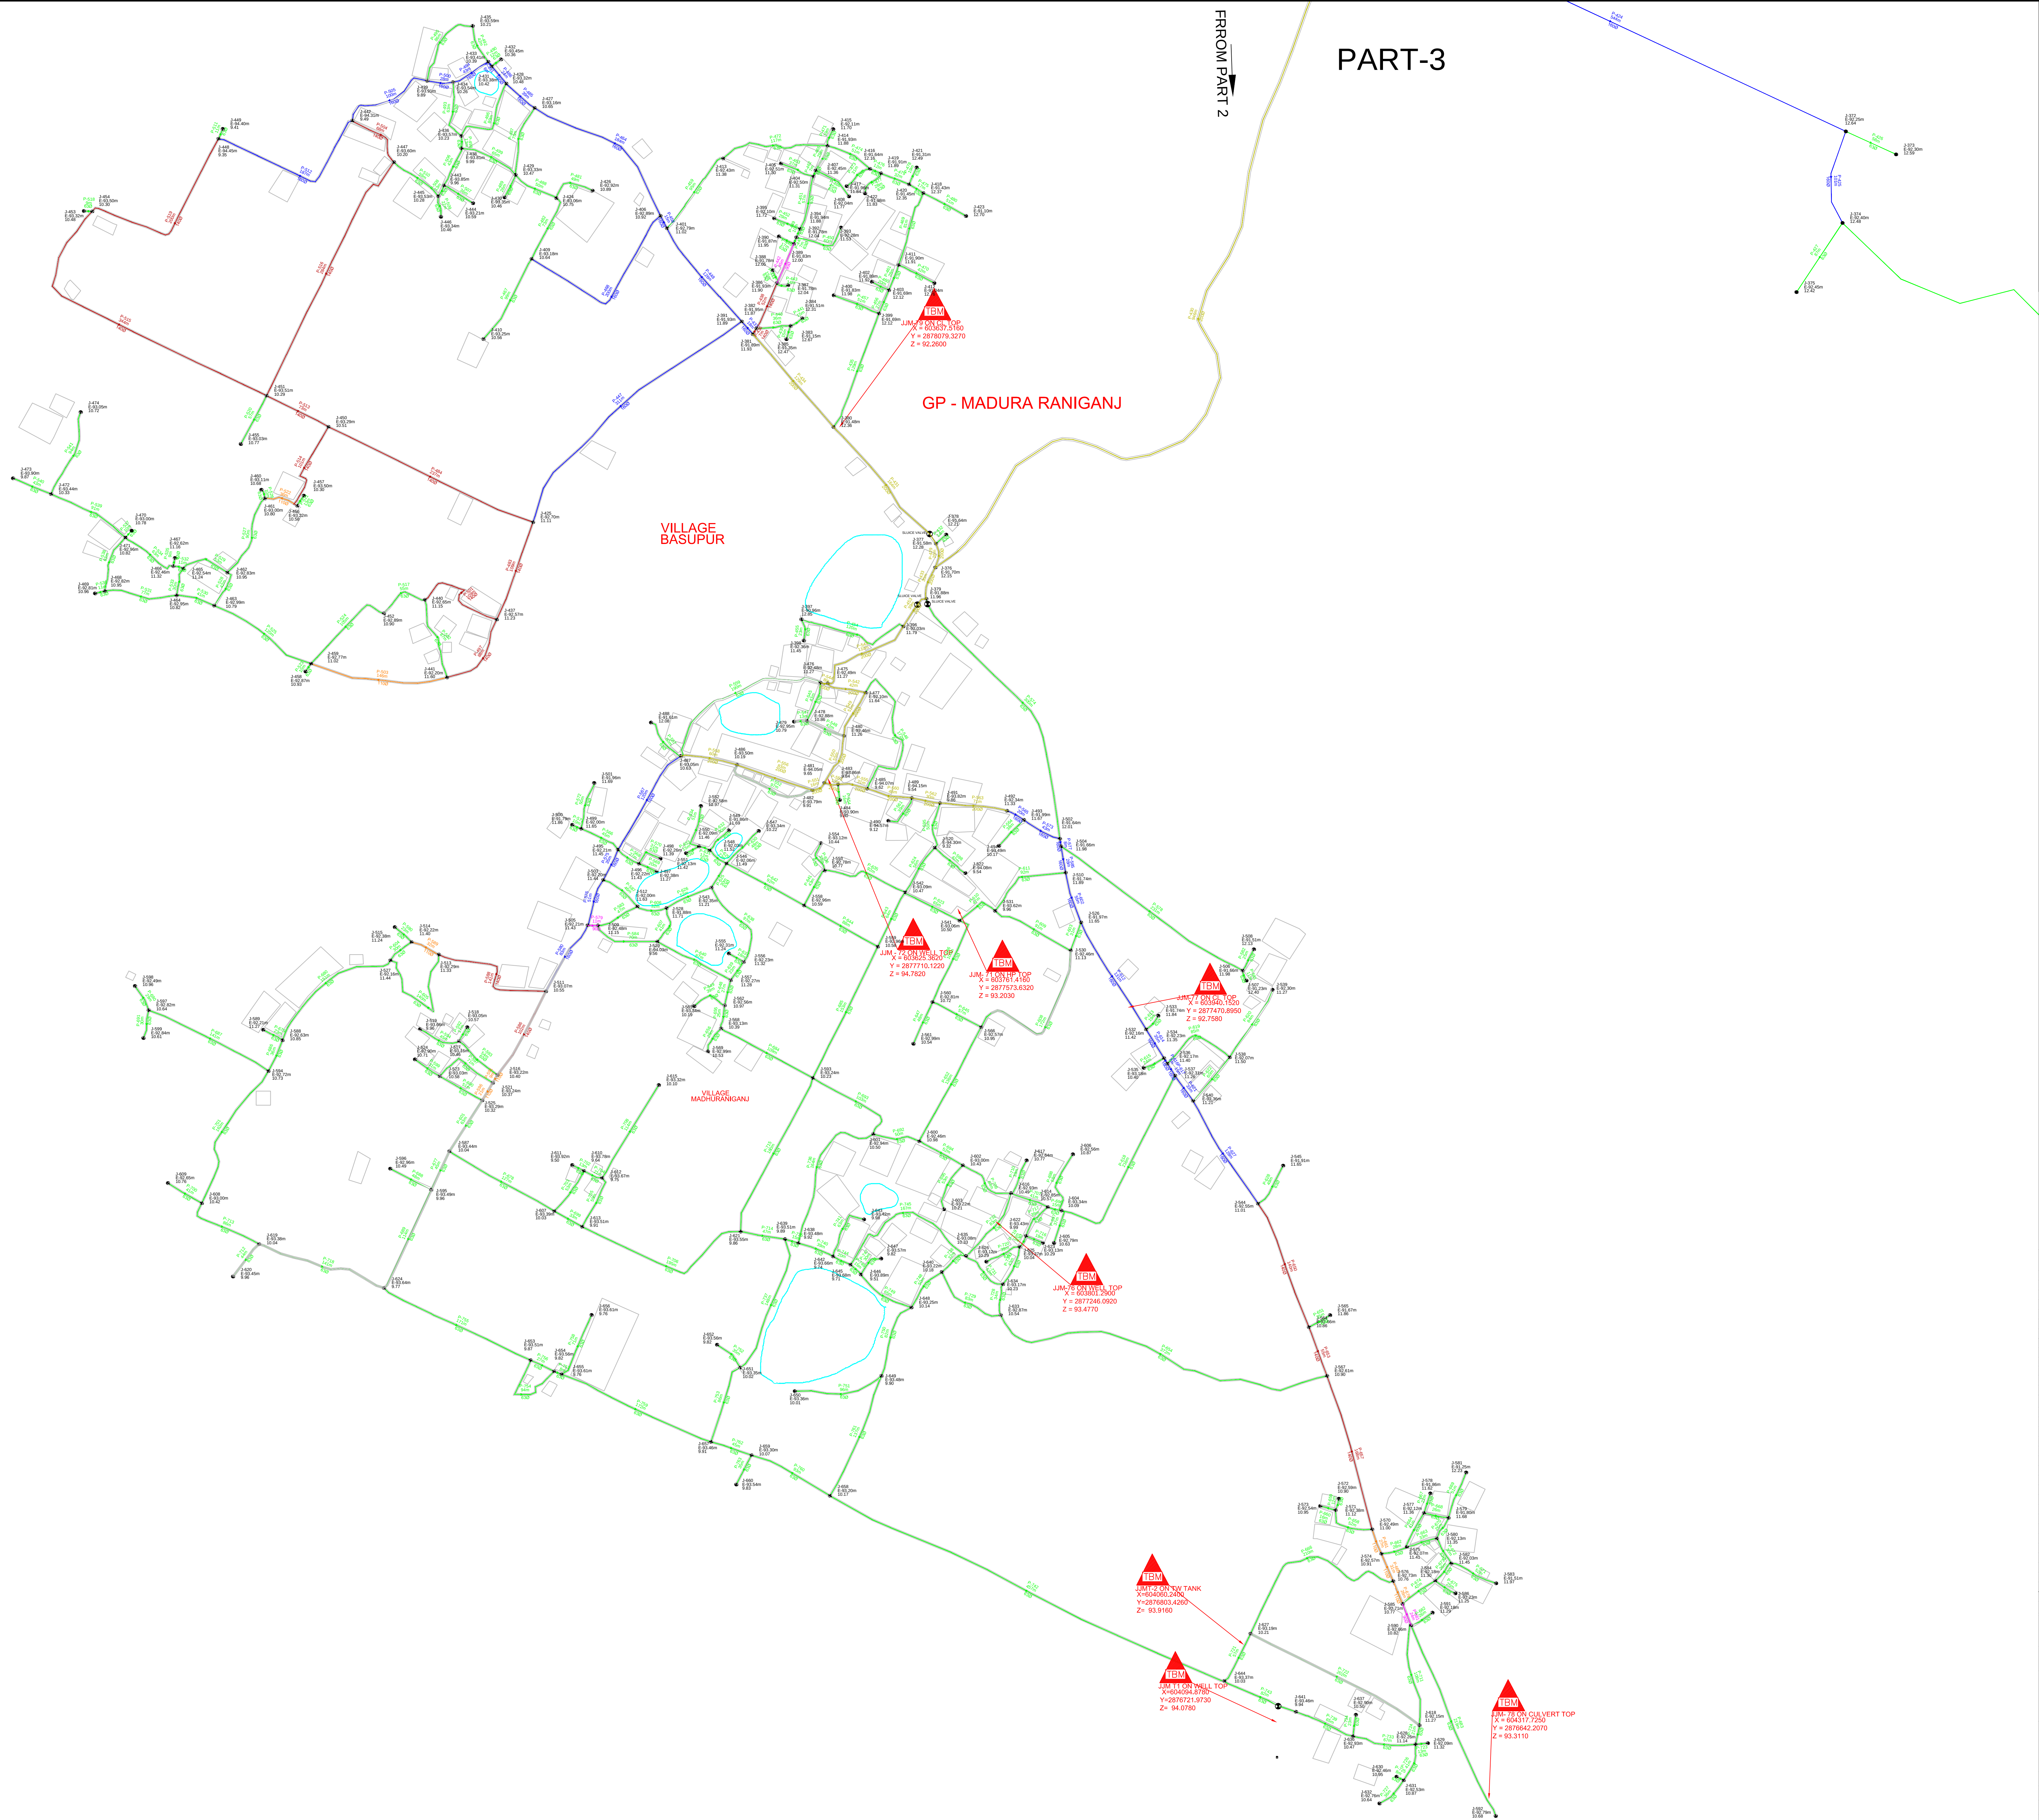

Color Coding Legend Pipe Diameter	Dia (mm)	
	63	
	90	
	110	
	140	
	160	
	200	
	250	
Legends		
Village Boundary		
Bituminous Road (BTR)		
Interlocking Road (ITR)		
Brick Road (BCE)		
Kacha Road (KR)		
CC Road (CCR)		
Flow direction		
Proposed O.H.T		
NALA / River		
Electrical pole / Transformer		
Culvert / Well		
Panchayat Bhavan / Pond		
School / Hospital		
Temple / Mosque		
Air Valve / Tower		
Fire Hydrant / Scour Valve		
stand post / sluice valve		
Building / Handpump		
Project Name:- RURAL WATER SUPPLY PROJECTS IN THE PRATAPGARH DISTRICT OF PRAYAGRAJ DIVISION OF UTTAR PRADESH UNDER JAL JEEVAN MISSION		
NAME OF PANCHAYAT - MADURARANIGANJ & SARAUJI		
NAME OF BLOCK - MANGRAURA		
Name of CLIENT:- EXECUTIVE ENGINEER CONSTRUCTION DIVISION UPAJ, PRATAPGARH, Uttar Pradesh		
NAME OF CONTRACTOR:- PMPL-BRCPL JOINT VENTURE Jubilee Enclave, opp. Hitec Arcade, Madhapur, Hyderabad -500081 , Telangana		
DRAWING TITLE:- DISTRIBUTION NETWORK DRAWING FOR MADURARANIGANJ & SARAUJI		
DRN BY:-	CHKD BY:-	APPROVED BY:-
SHEET SIZE :-	SCALE:-NTS	REV. :- 00
DATE :-		