
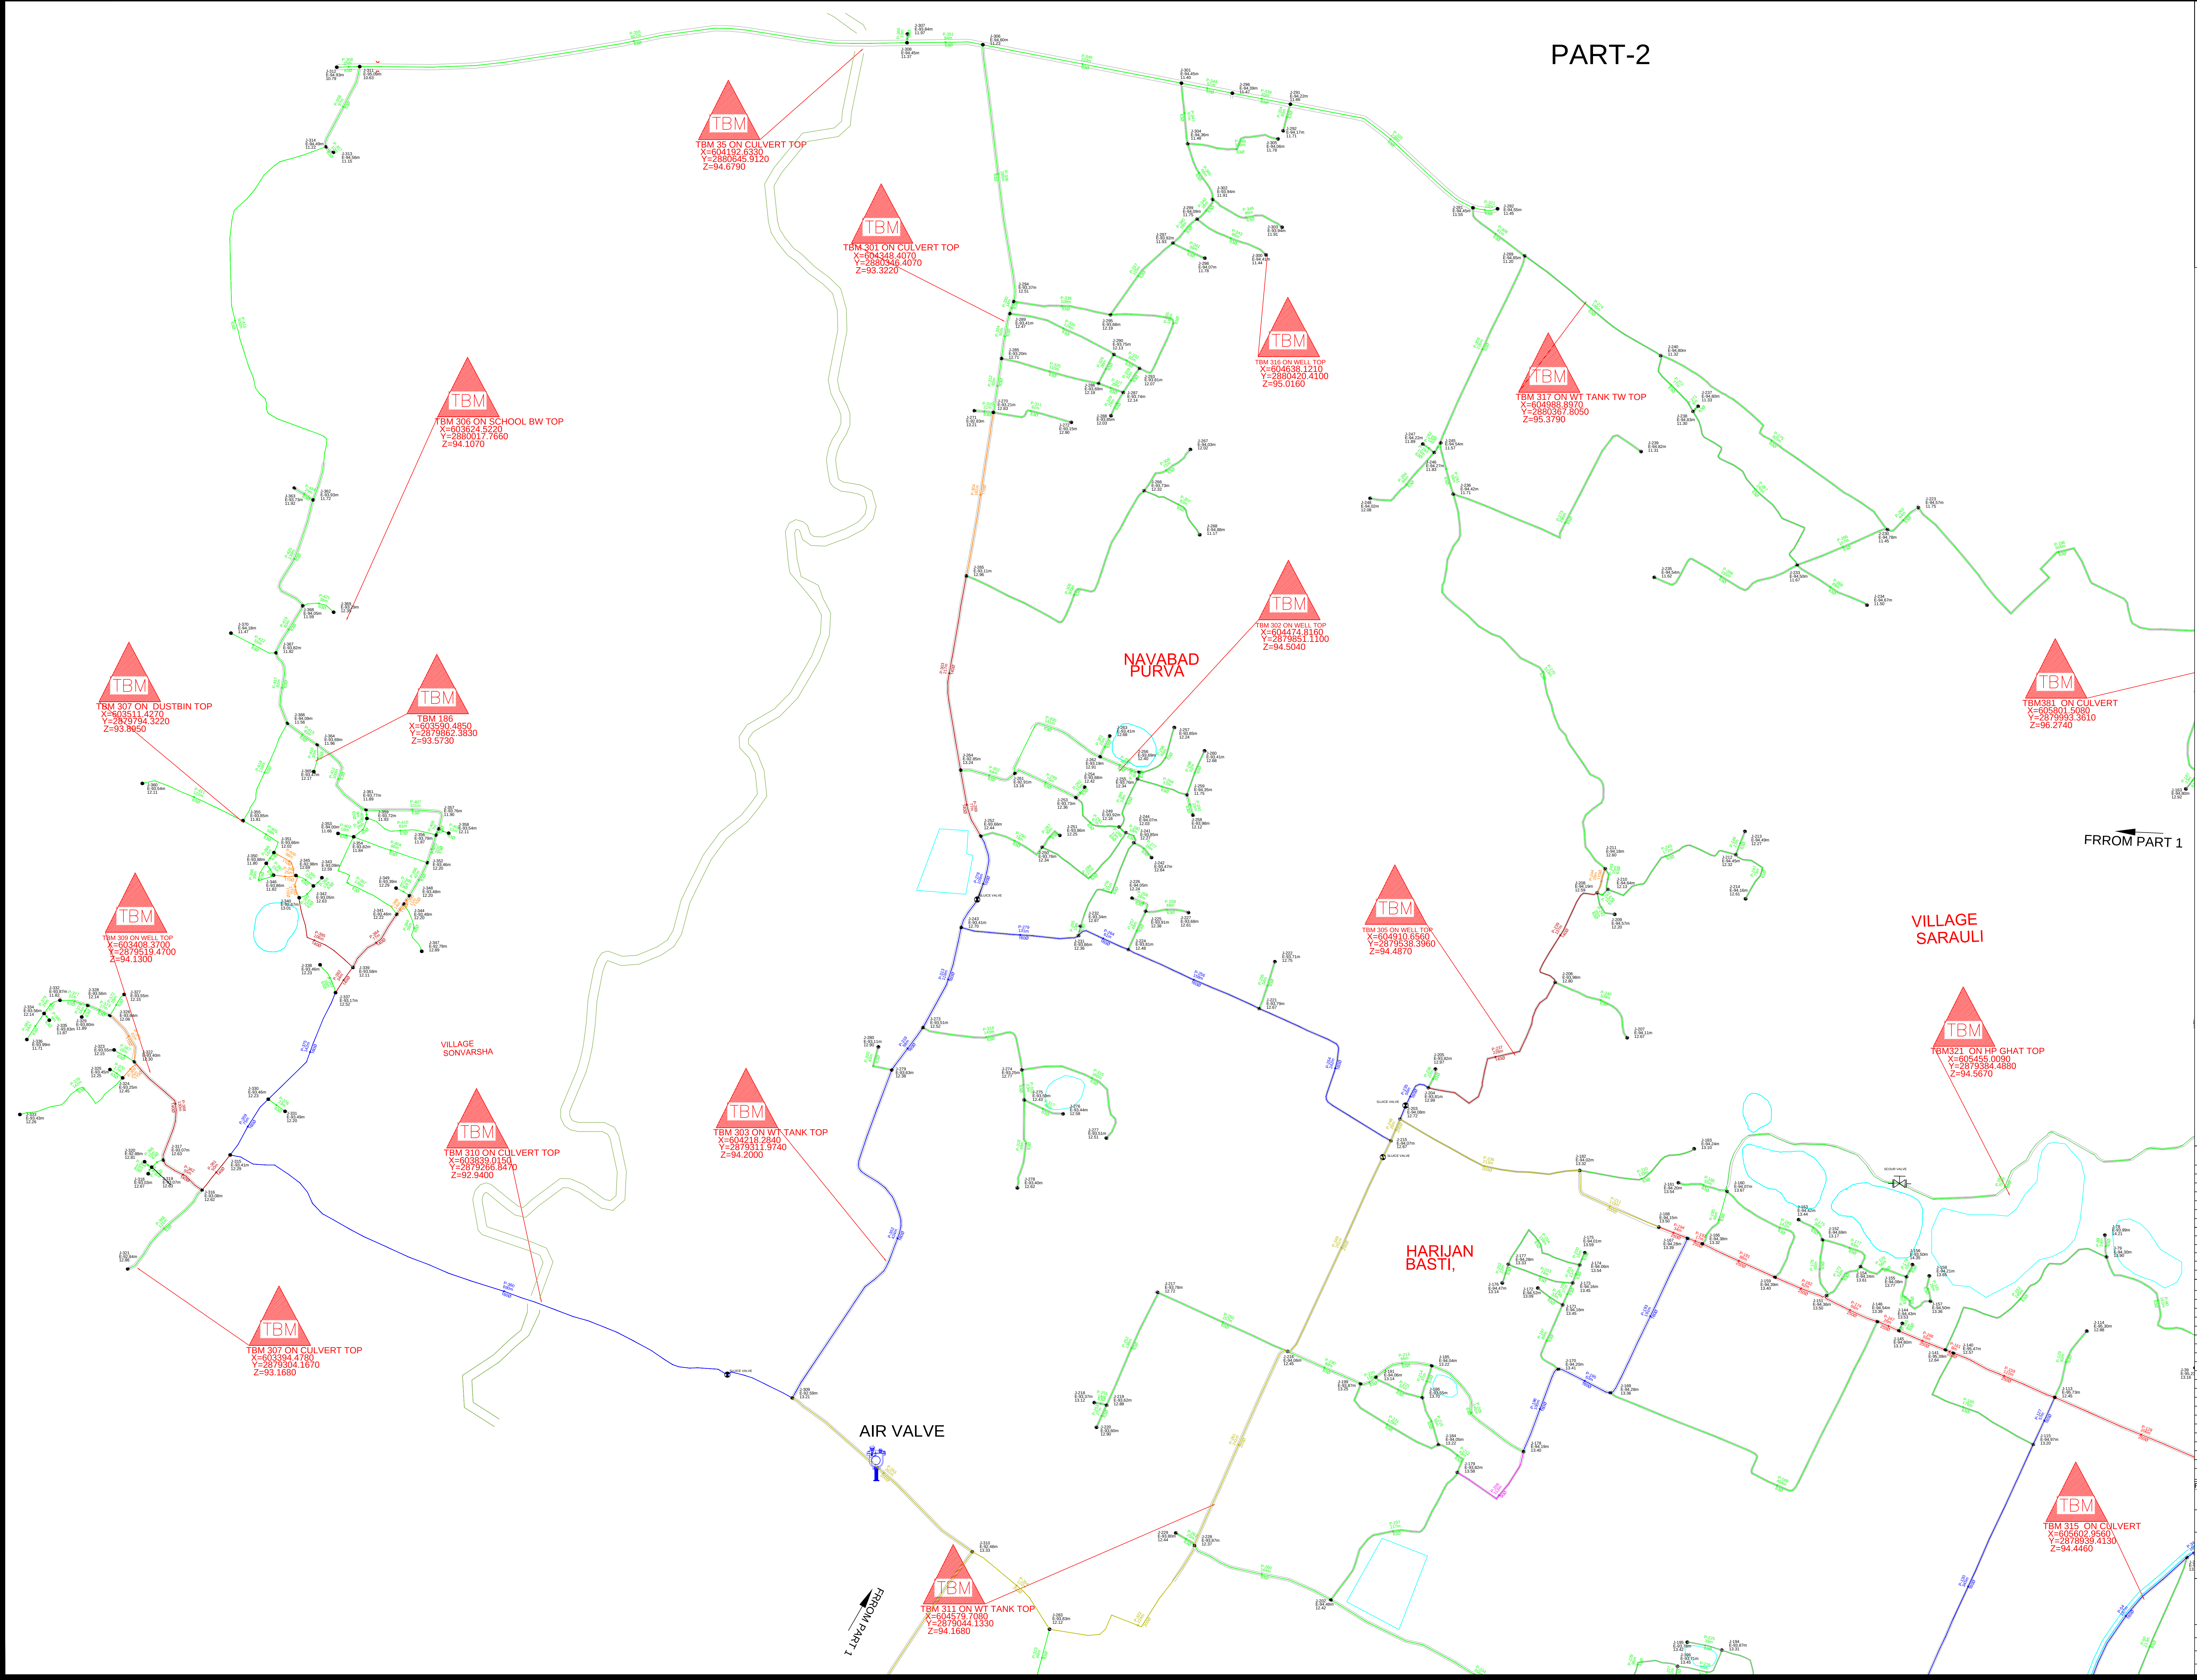


PART-2

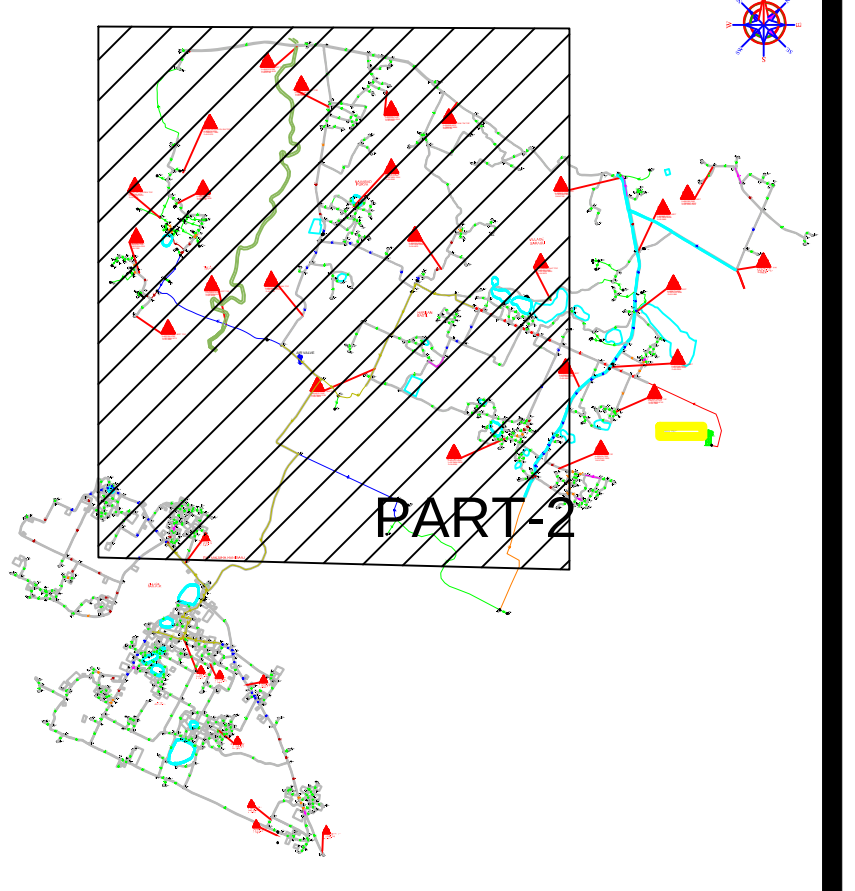

FRFROM PART 1

Color Coding Legend	pipe Diameter	Dia (mm)
Green	63	63
Yellow	90	90
Orange	110	110
Red	140	140
Blue	160	160
Purple	200	200
Dark Blue	250	250

Legends
Village Boundary
Blumous Road (BTR)
Interlocking Road (ITR)
Brick Road (BCE)
Kacha Road (KR)
CC Road (CCR)
Flow direction
Proposed O.H.T
NALA / River
Electrical pole / Transformer
Culvert / Well
Panchayat Bhavan / Pond
School / Hospital
Temple / Mosque
Air Valve / Tower
Fire Hydrant / Scour Valve
stand post / sluice valve
Building / Handpump

Project Name:-
RURAL WATER SUPPLY PROJECTS IN THE PRATAPGARH DISTRICT OF
PRAYAGRAJ DIVISION OF UTTAR PRADESH UNDER JAL JEEVAN MISSION

NAME OF PANCHAYAT - MADURANAGANJ & SARAUJI
NAME OF BLOCK - MANGRAURA

Name of CLIENT:-
EXECUTIVE ENGINEER CONSTRUCTION DIVISION
UPAJ, PRATAPGARH, Uttar Pradesh

NAME OF CONTRACTOR:-
PMPL-BRCPL JOINT VENTURE
Juliaa Enclave opp. Hitec Arcade, Madhapur, Hyderabad -500081,
Telangana

DRAWING TITLE:-
DISTRIBUTION NETWORK DRAWING FOR MADURANAGANJ & SARAUJI

DRN BY:-	CHKD BY:-	APPROVED BY:-
SHEET SIZE >	SCALE > NTS	REV. > NO
		DATE >