



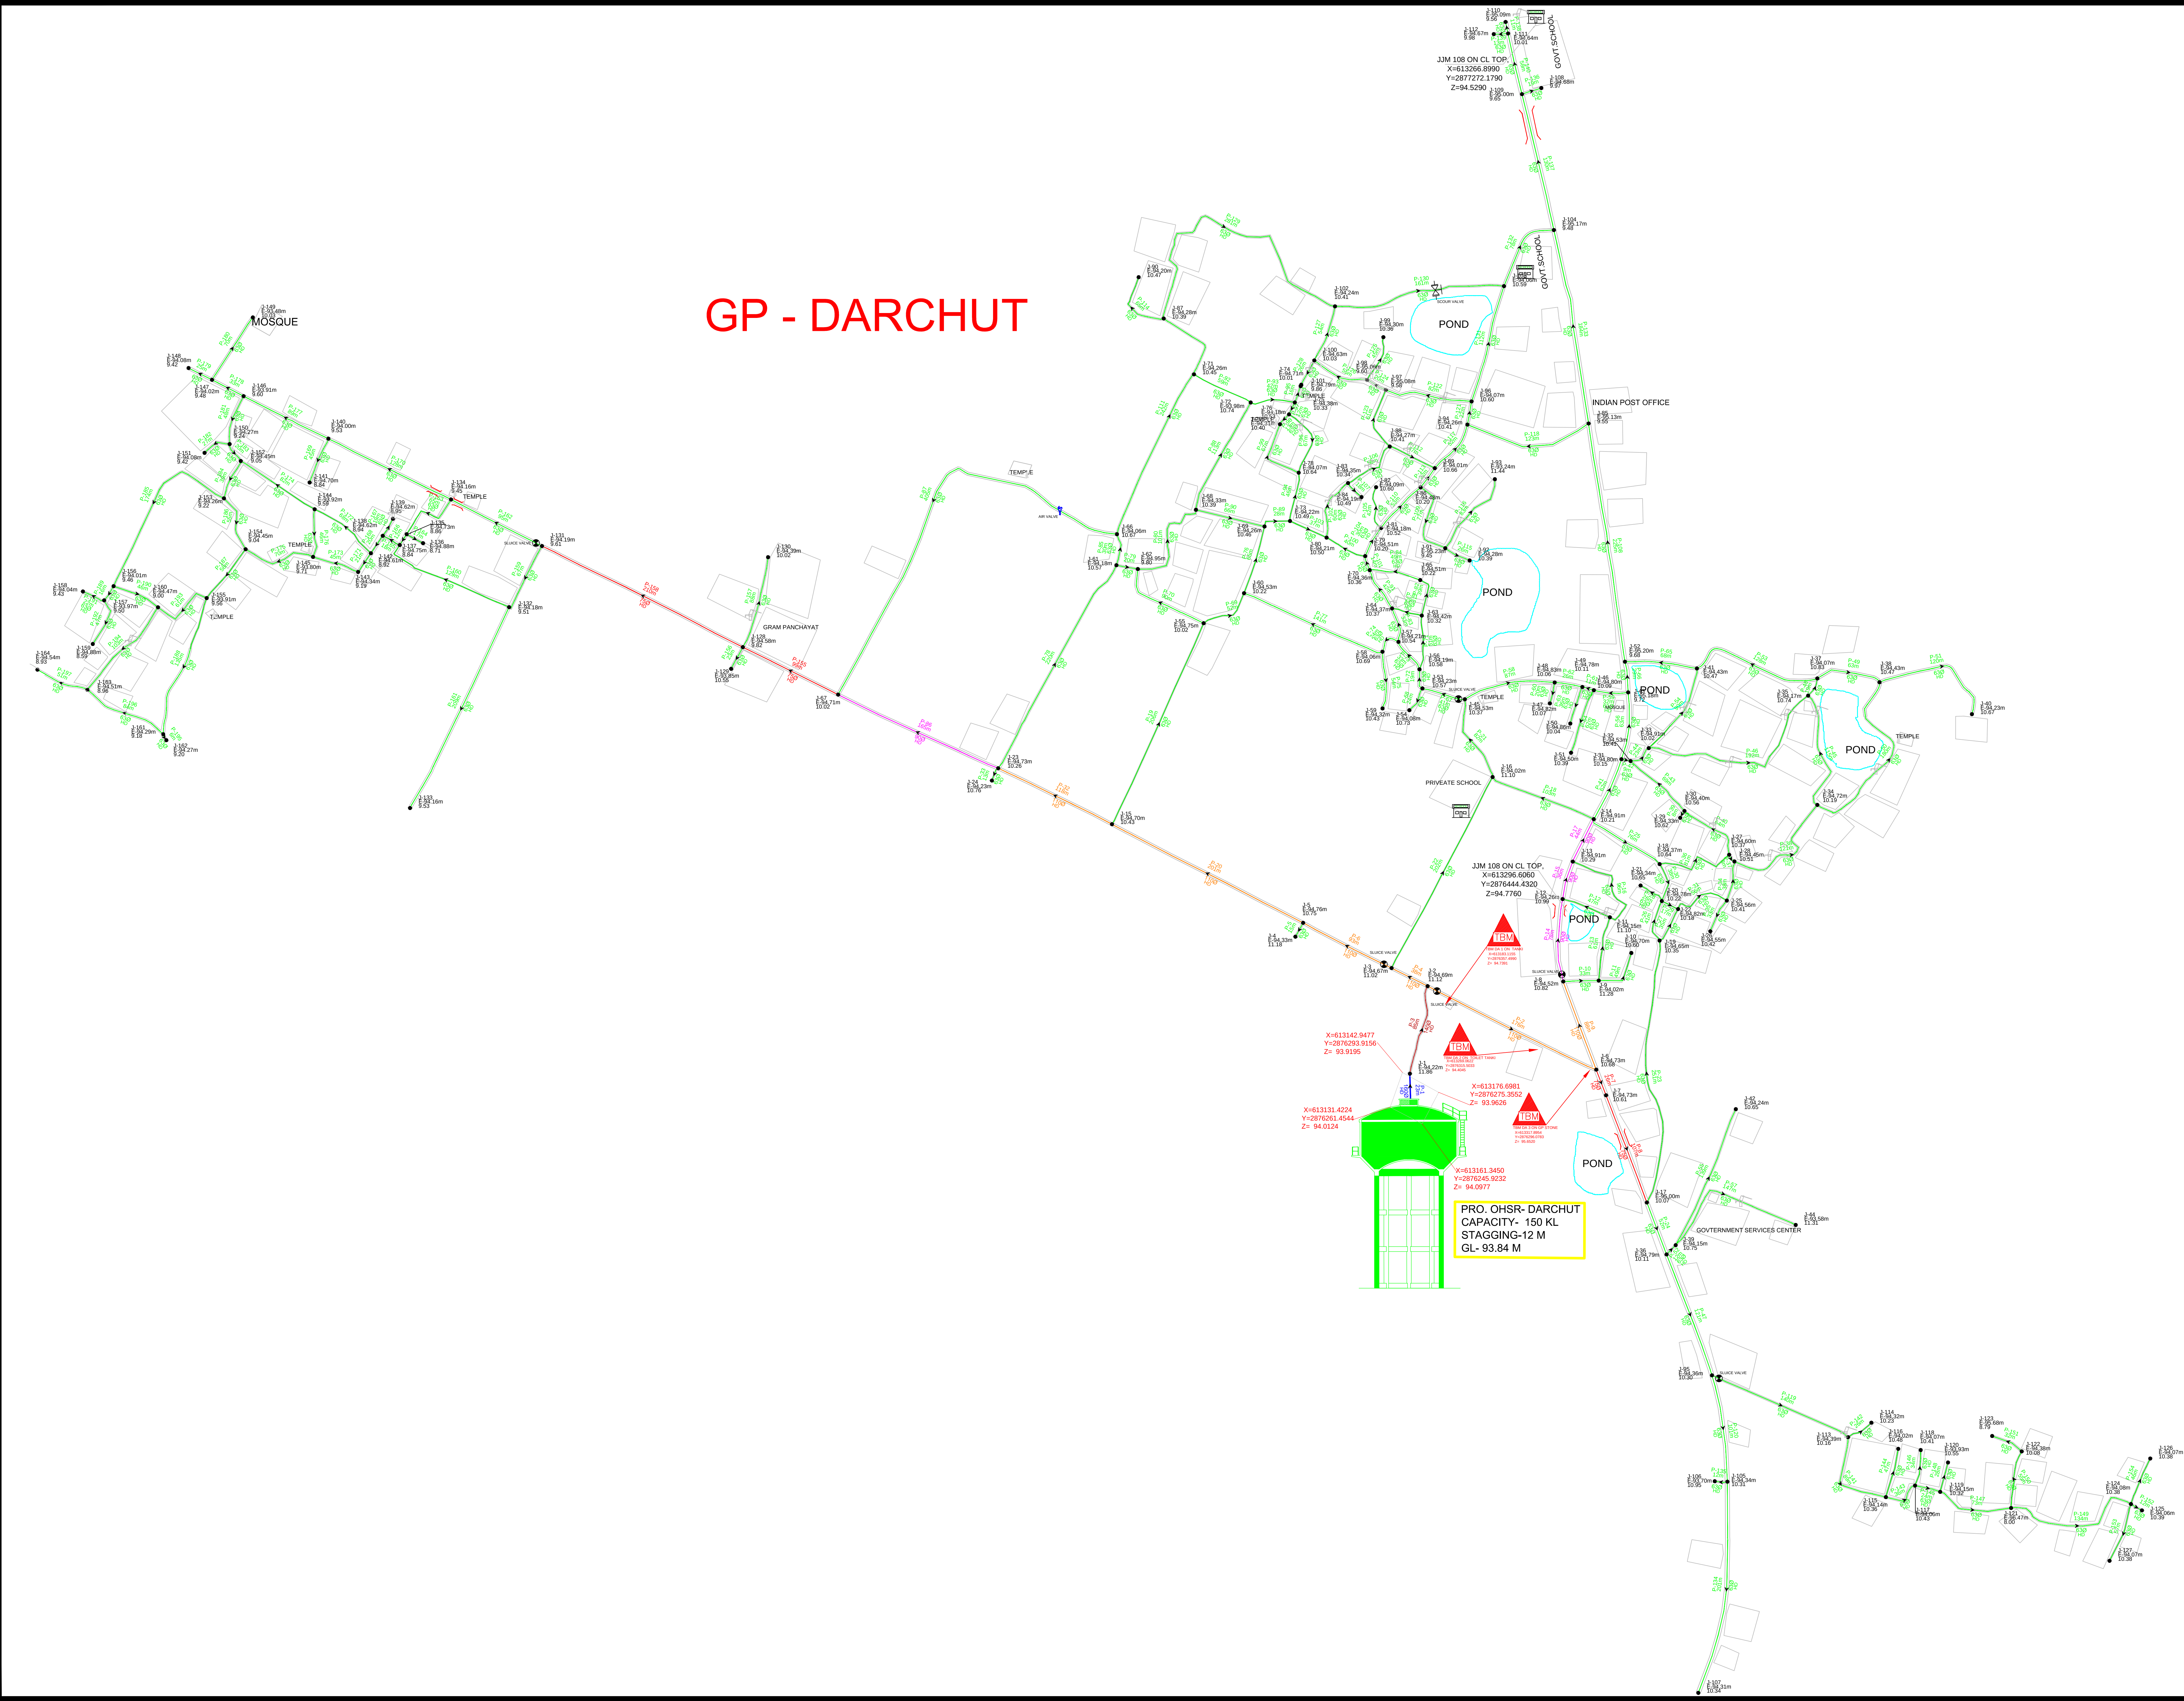

KEY PLAN

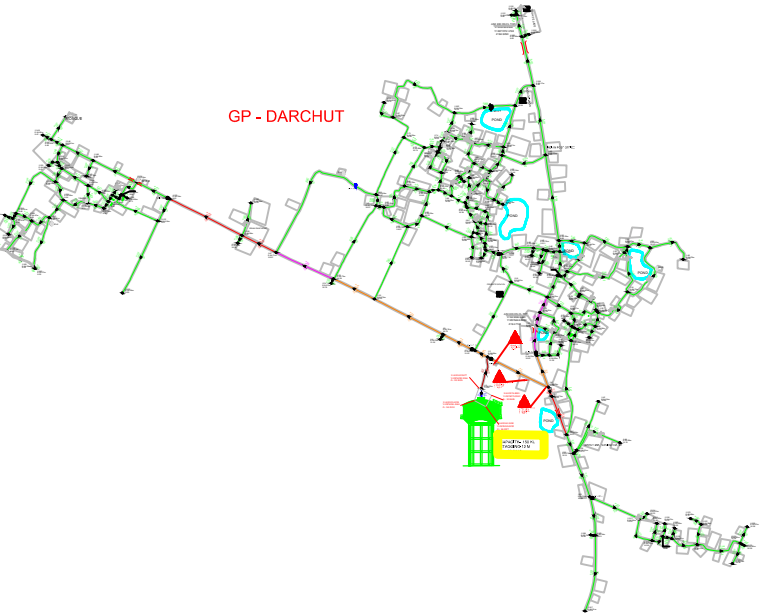

Cake Coing Legend	Dia (mm)
63	63
75	75
90	90
110	110
140	140
160	160

Legends	
Village Boundary	
Bluminous Road (BTR)	
Interlocking Road (BTR)	
Brick Road (BOE)	
Kacha Road (KRA)	
C/R Road (C/R)	
Flow direction	
Proposed O.H.T	
NALAJ / River	
Electrical pole / Transformer	
Culvert / Well	
Panchayat Bhavan / Pond	
School / Hospital	
Temple / Mosque	
Air Valve / Tower	
Fire Hydrant / Scur Valve	
Stand post / sluice valve	
Building / Handump	

Project Name:-	RURAL WATER SUPPLY PROJECTS IN THE PRATAPGARH DISTRICT OF UTTAR PRADESH UNDER JAL JEEVAN MISSION		
Name of CLIENT:-	EXECUTIVE ENGINEER CONSTRUCTION DIVISION UPJN, PRATAPGARH, Uttar Pradesh		
Name of CONTRACTOR:-	PMPL-BRCOPL JOINT VENTURE Jubilee Enclave opp. Hitec Arcade Madhapur ,Hyderabad -500081 , Telangana		
DRAWING TITLE:-	DISTRIBUTION NETWORK DRAWING FOR DARCHUT		
DRN BY :-	CHKD BY:-	APPROVED BY:-	
SHEET SIZE >	SCALE > NTS	REV > NO	DATE >