
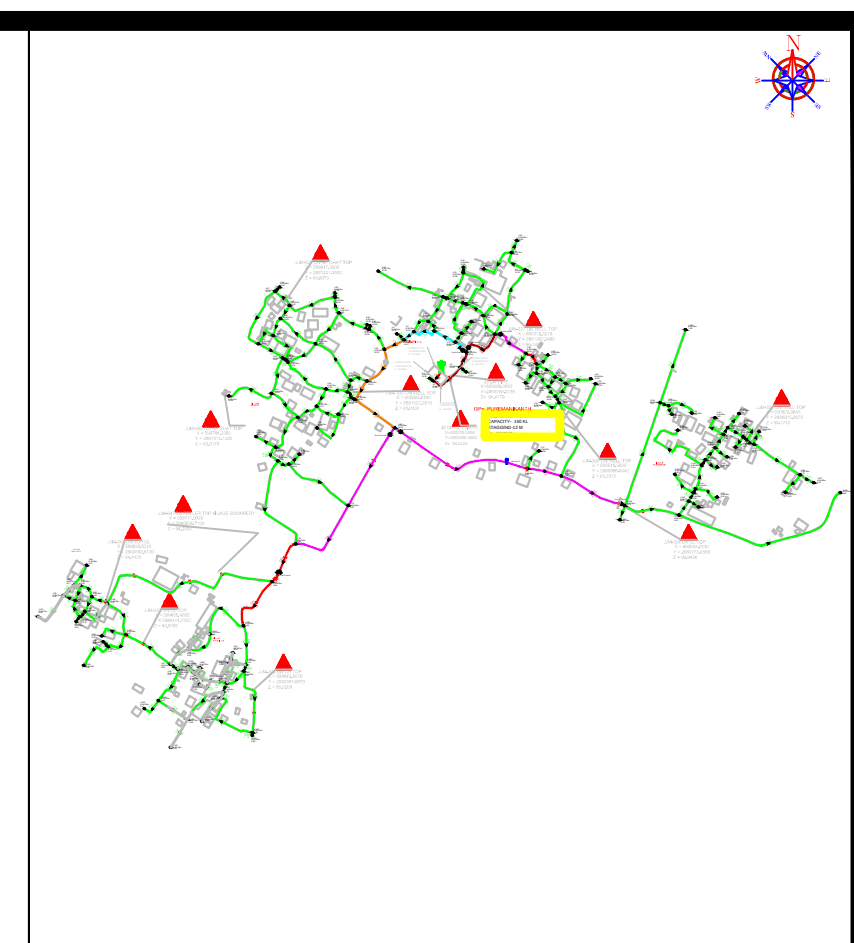


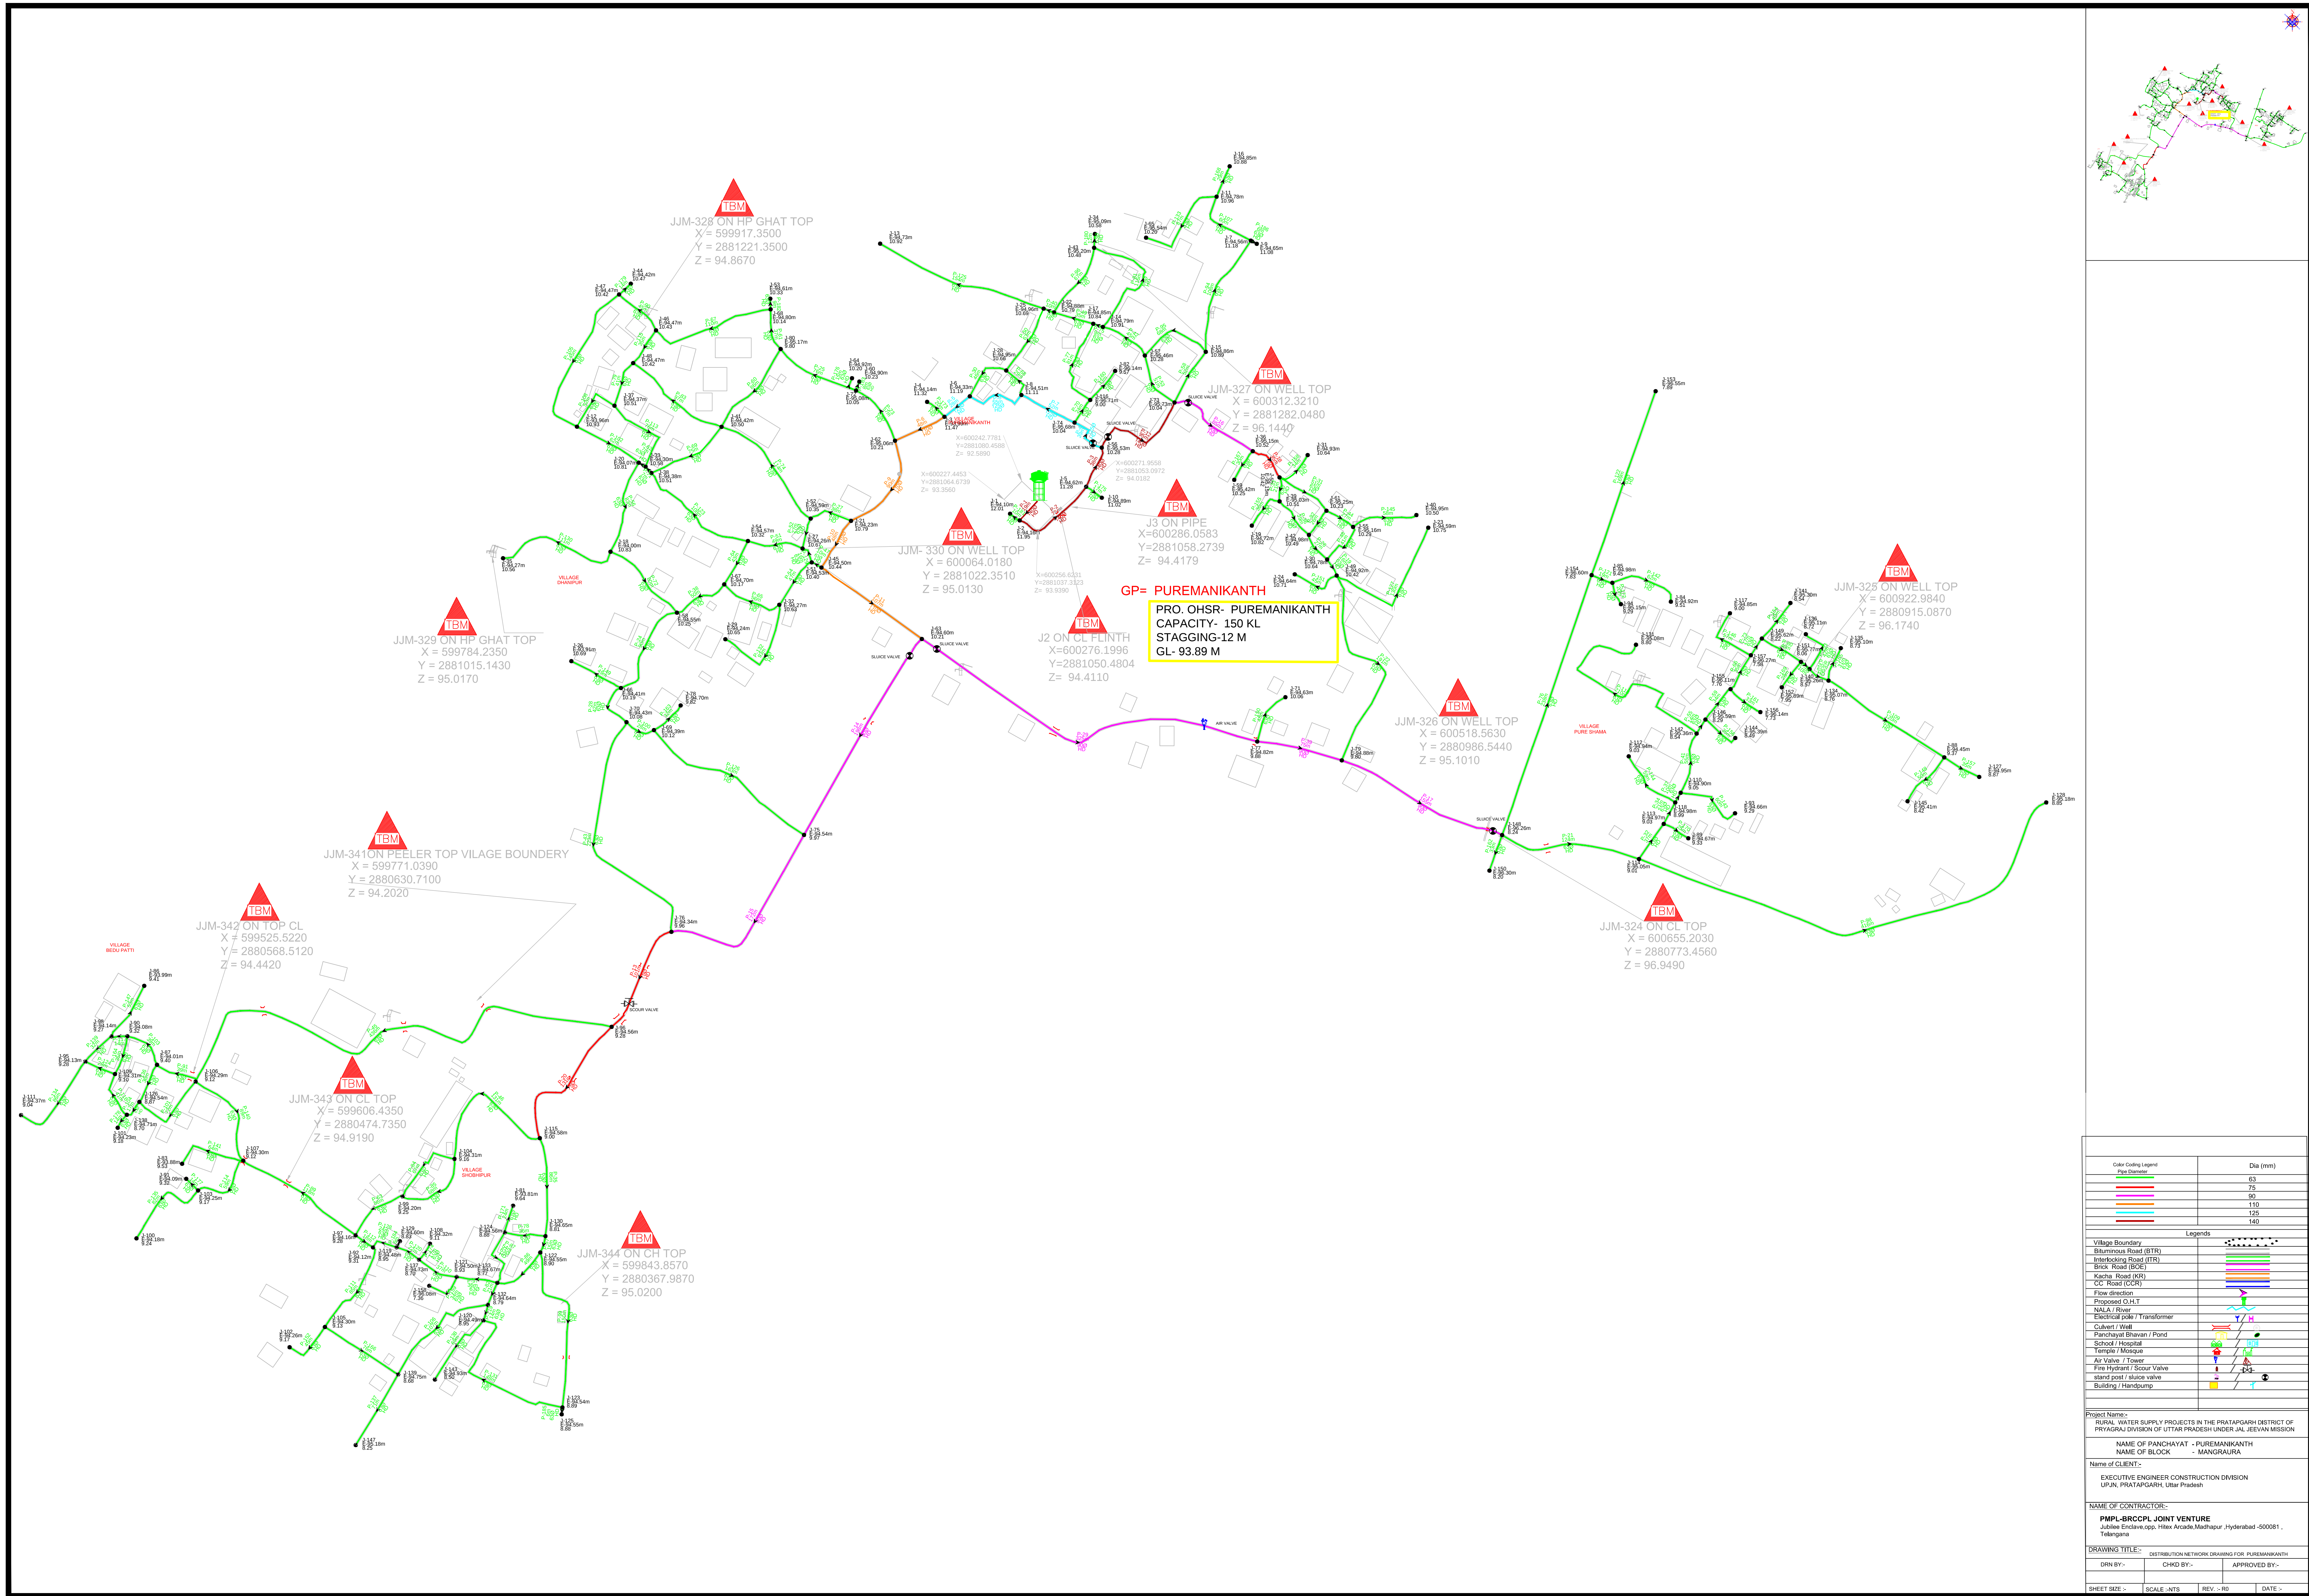

Color Coding Legend		Dia (mm)	
	Pipe Diameter		
		63	
		75	
		90	
		110	
		125	
		140	
Legends			
Village Boundary			
Blumious Road (BTR)			
Interlocking Road (ITR)			
Brick Road (BOE)			
Kacha Road (KR)			
OP Road (OPR)			
Flow direction			
Proposed O.H.T			
NAL / River			
Electrical pole / Transformer			
Culvert / Well			
Panchayat Bhavan / Pond			
School / Hospital			
Temple / Mosque			
Air Valve / Tower			
Fire Hydrant / Scour Valve			
Stand post / sluice valve			
Building / Handump			
Project Name:-			
RURAL WATER SUPPLY PROJECTS IN THE PRATAPGARH DISTRICT OF			
PRATAPGARH DISTRICT OF UTTAR PRADESH UNDER JAL JEEVAN MISSION			
NAME OF PANCHAYAT - PUREMANIKANTH			
NAME OF BLOCK - MANGRAURA			
Name of CLIENT:-			
EXECUTIVE ENGINEER CONSTRUCTION DIVISION			
UPJN, PRATAPGARH, Uttar Pradesh			
NAME OF CONTRACTOR:-			
PMPL-BRCOPL JOINT VENTURE			
Jubilee Enclave opp. Hitec Arcade Madhapur Hyderabad -500081 ,			
Telangana			
DRAWING TITLE:- DISTRIBUTION NETWORK DRAWING FOR PUREMANIKANTH			
DRN BY:-	CHKD BY:-	APPROVED BY:-	
SHEET SIZE >	SCALE > NTS	REV > NO	DATE >