
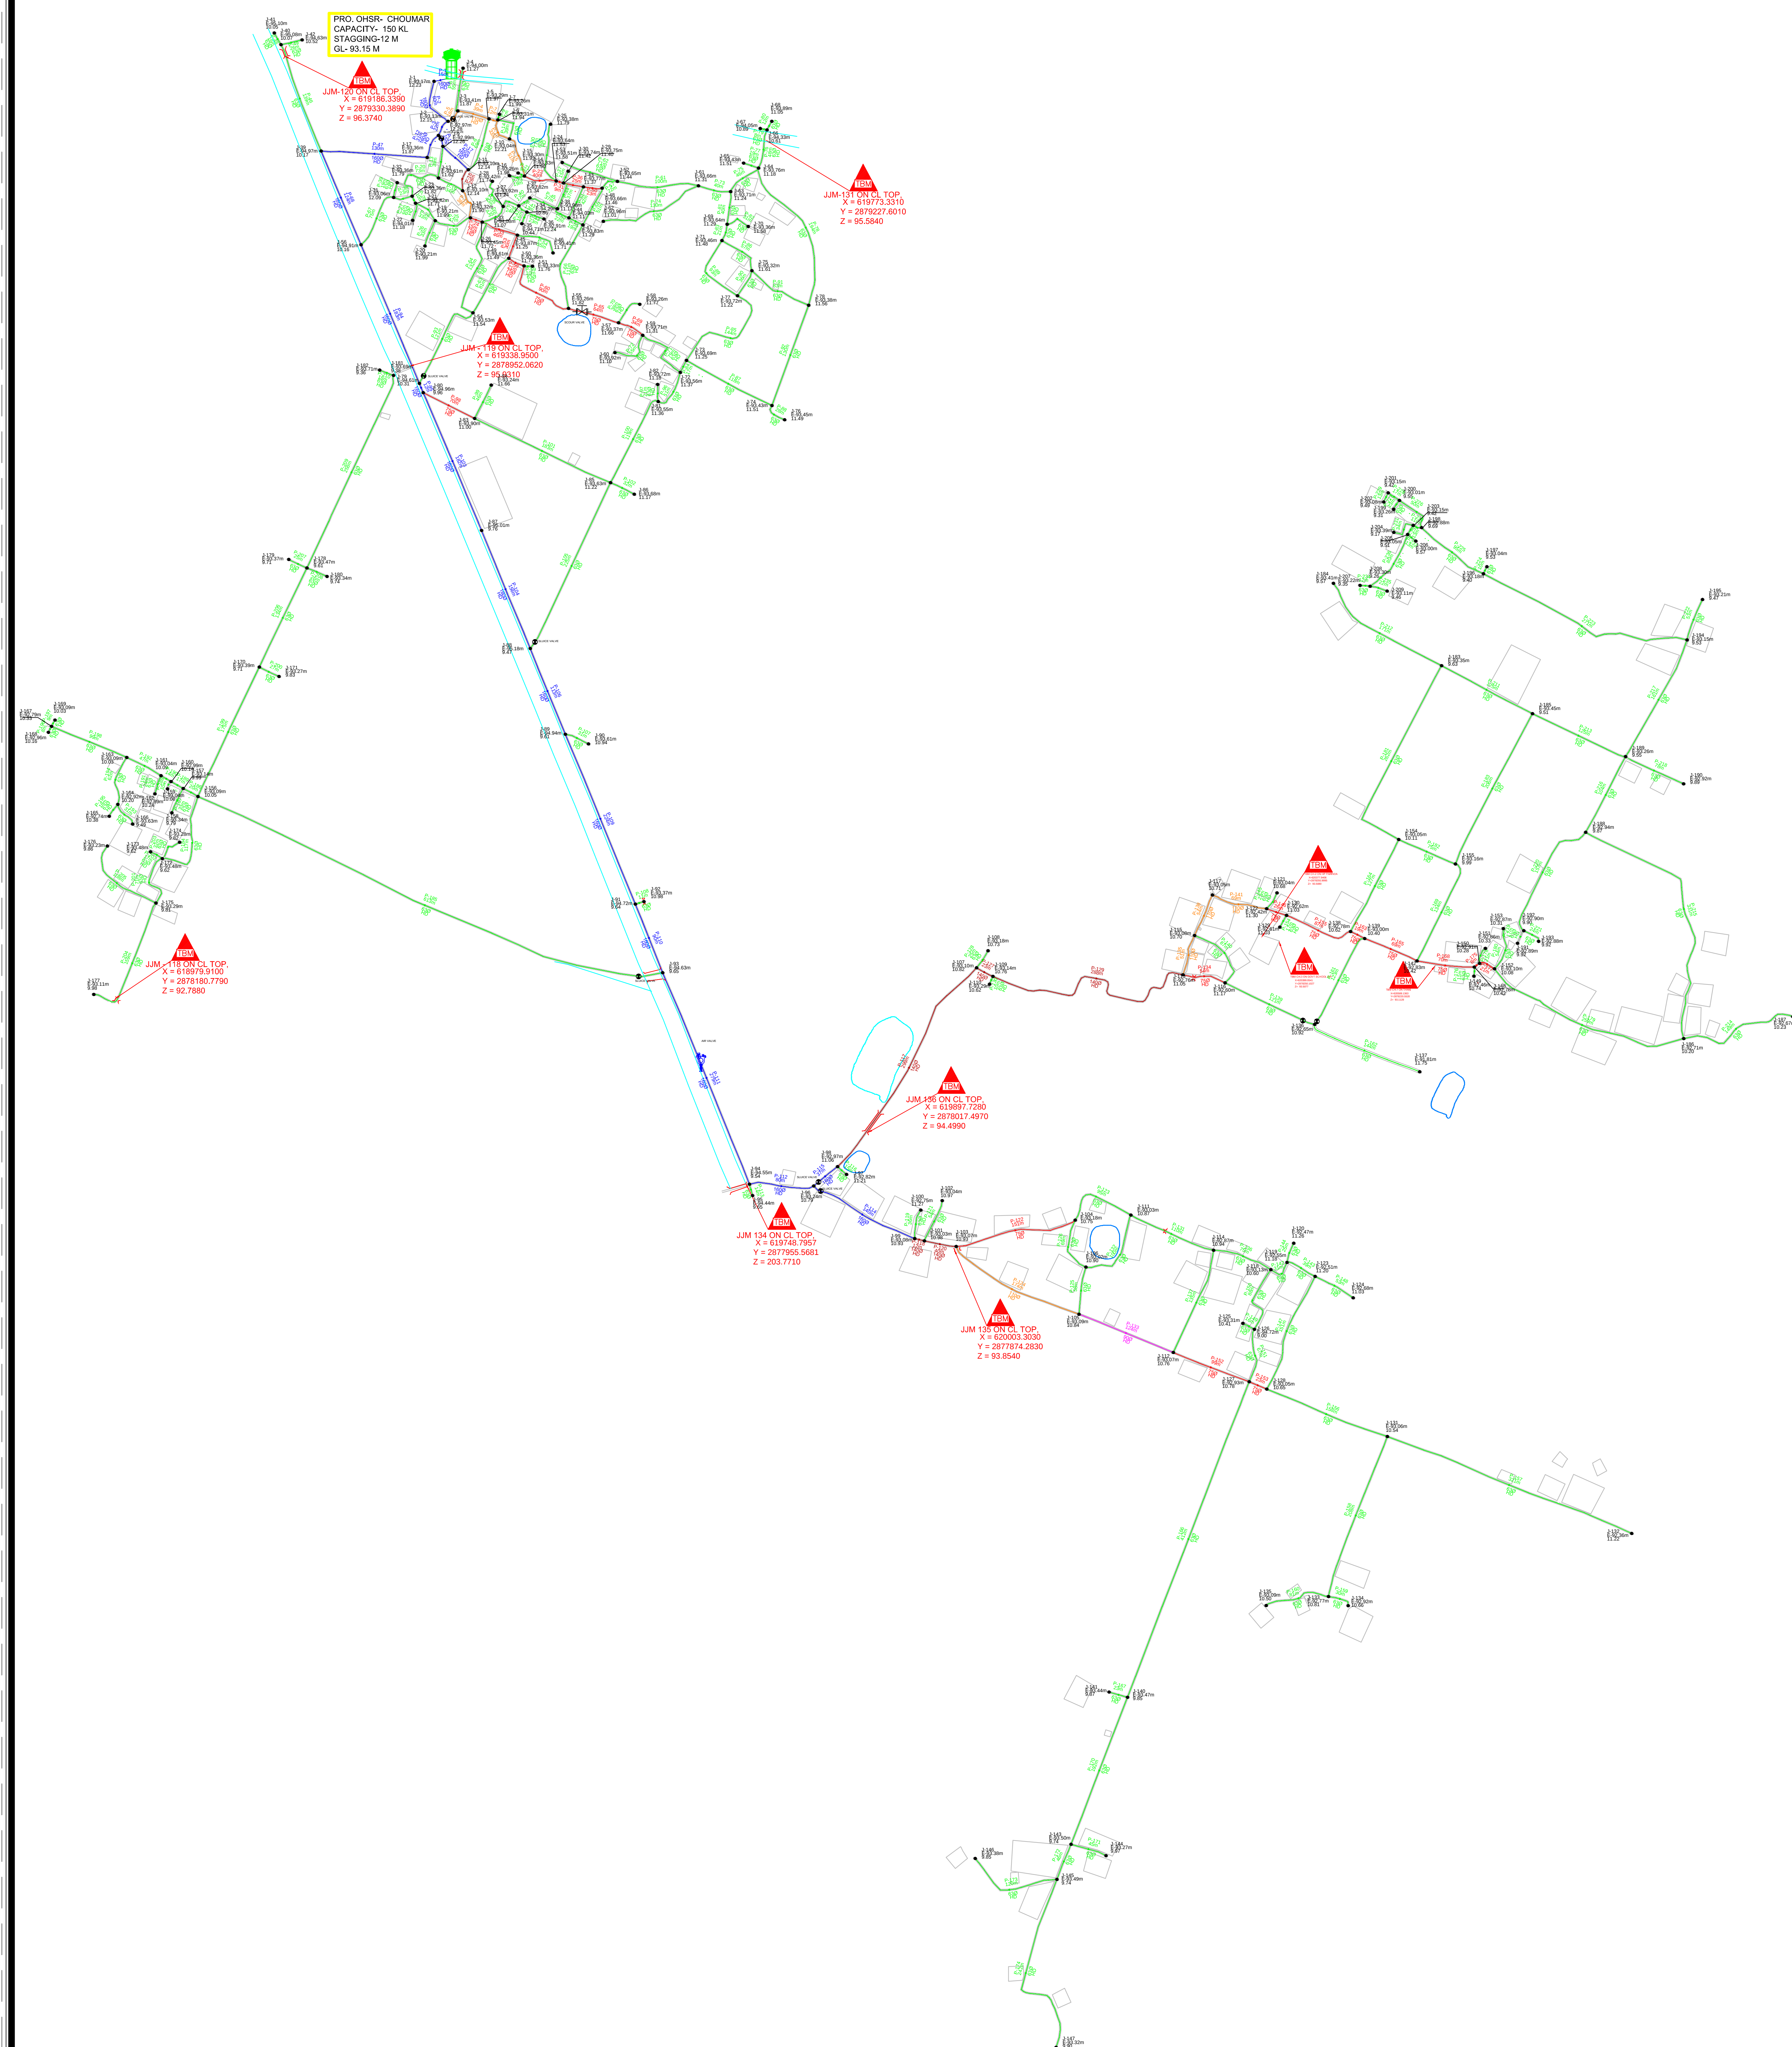


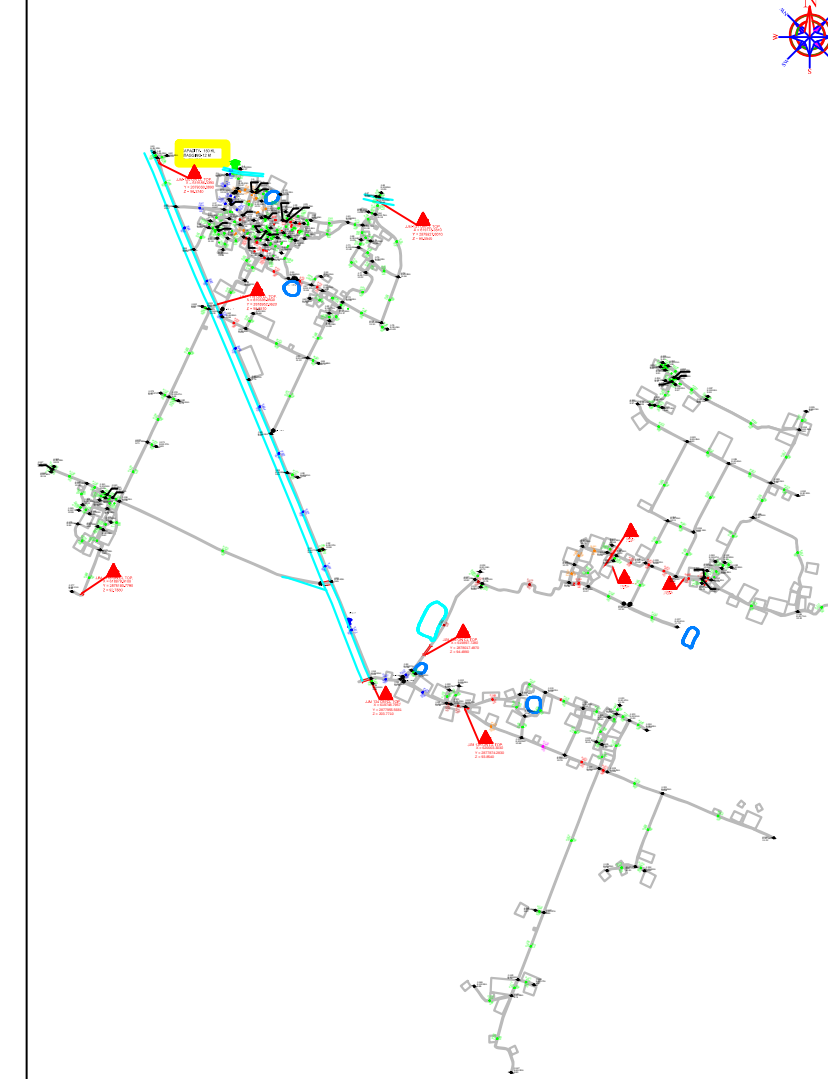

Color Coding Legend Pipe Diameter	Dia (mm)
	63
	75
	90
	110
	140
	160

	Legends
Village Boundary	
Bituminous Road (BTR)	
Interlocking Road (ITR)	
Brick Road (BR)	
Kacha Road (KR)	
CC Road (CCR)	
Flow direction	
Proposed O.H.T	
NALA / River	
Electrical pole / Transformer	
Culvert / Well	
Panchayat Bhavan / Pond	
School / Hospital	
Temple / Mosque	
Air Valves / Tower	
Fire Hydrant / Scour Valve	
stand post / sluice valve	
Building / Handpump	

Project Name:-	RURAL WATER SUPPLY PROJECTS IN THE PRATAPGARH DISTRICT OF PRYAGRAJ DIVISION OF UTTAR PRADESH UNDER JAL JEEVAN MISSION
NAME OF PANCHAYAT -	CHOUMARI
NAME OF BLOCK -	MANGRAURA
Name of CLIENT:-	EXECUTIVE ENGINEER CONSTRUCTION DIVISION UPJN, PRATAPGARH, Uttar Pradesh
NAME OF CONTRACTOR -	PMPL-BRCCLP-JOINT VENTURE Jubilee Enclave,opp. Hitec Arcade,Madhapur,Hydrabad-500081, Telangana

DRAWING TITLE:-			
DISTRIBUTION NETWORK DRAWING FOR CHOUMARI			
DRN BY:-	CHKD BY:-	APPROVED BY:-	