
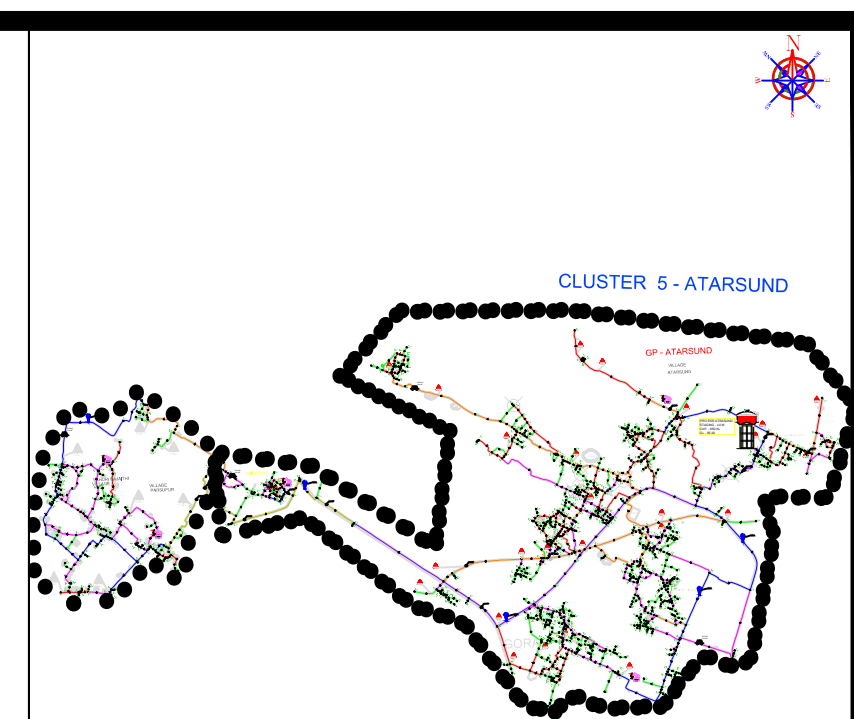


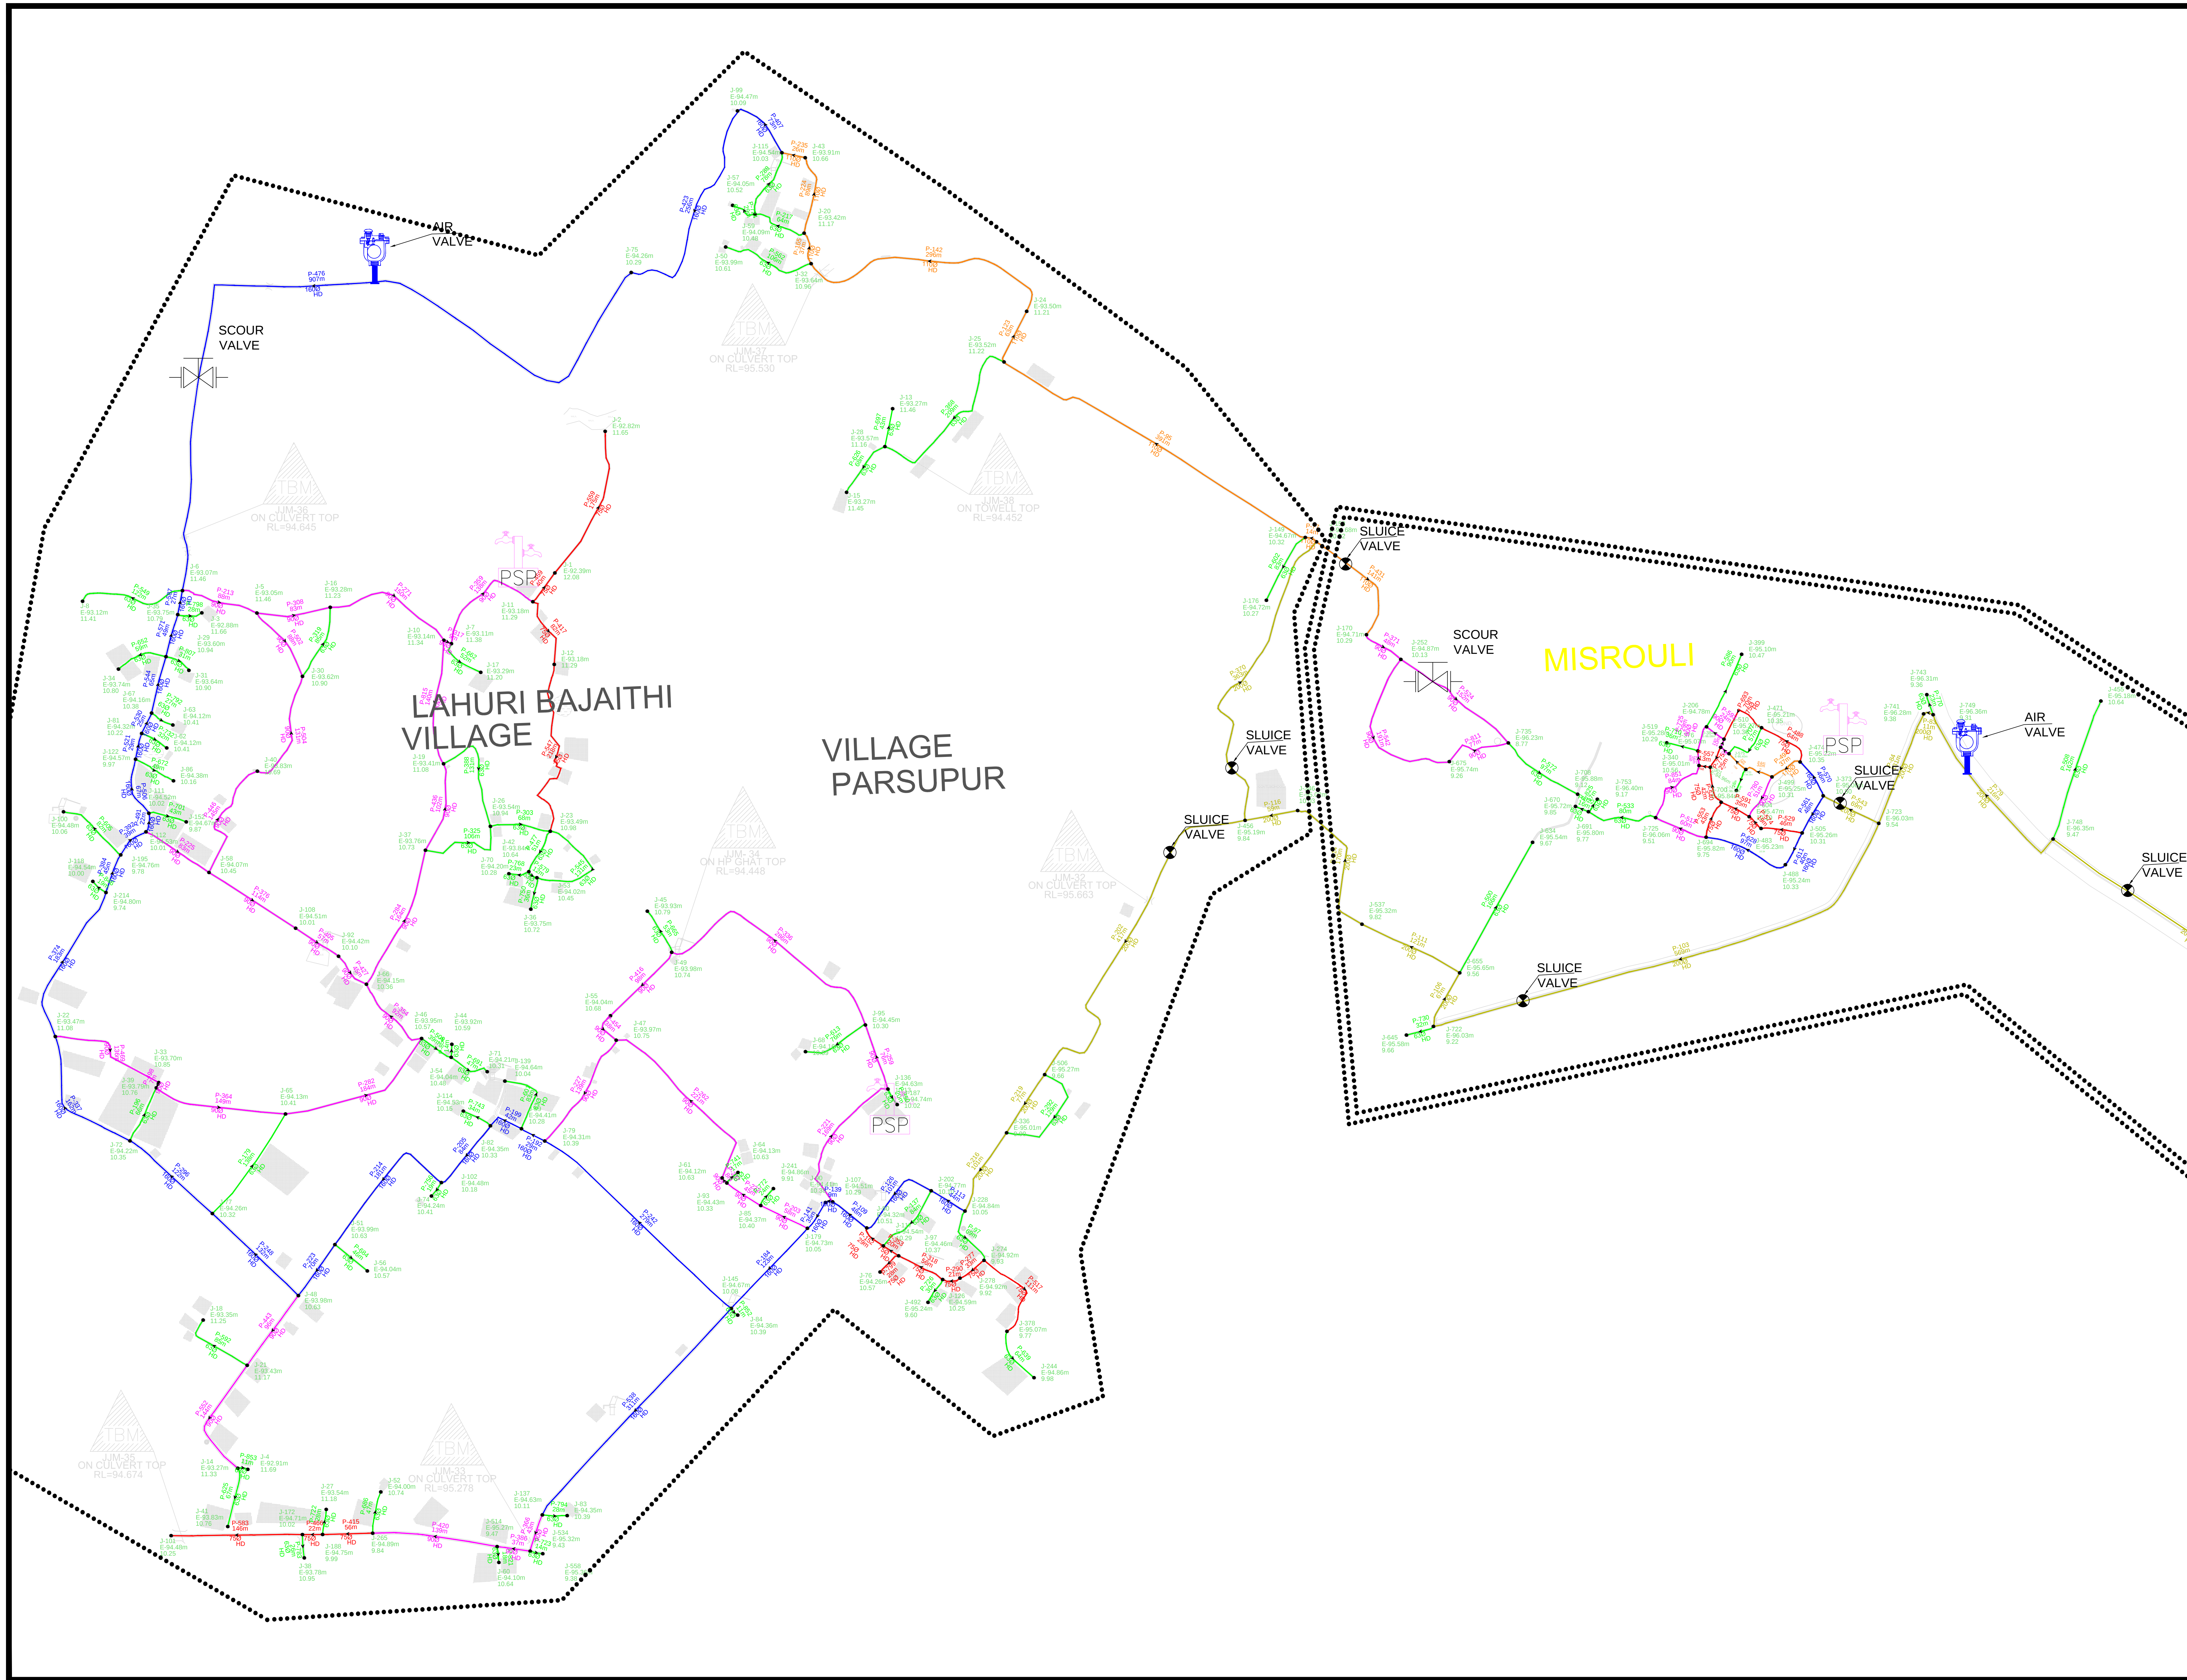

KEY PALN-GP SAKRA

Color Coding Legend	
Line Diameter	Dia (mm)
83	83
75	75
90	90
110	110
125	125
140	140
160	160
200	200
250	250
O.H.T. LEVEL	
O.H.T. HEIGHT	
O.H.T. CAPACITY	
Legends	
Village Boundary	
Bluminous Road (BTR)	
Interlocking Road (ITR)	
Brick Road (BOE)	
Kacha Road (KR)	
C/C Road (CCR)	
Flow direction	
Proposed O.H.T.	
Nalla / River	
Electrical pole / Transformer	
Culvert / Well	
Panchayat Bhavan / Pond	
School / Hospital	
Temple / Mosque	
Air Valve / Tower	
Fire Hydrant / Scour Valve	
Stand post / Slucice valve	
Building / Handump	
Project Name:-	
RURAL WATER SUPPLY PROJECTS IN THE PRATAPGARH DISTRICT OF	
PRAYAGRAJ DIVISION OF UTTAR PRADESH UNDER JAL SEWA MISSION	
NAME OF PANCHAYAT - ATTRASUND - PARSUPURA	
NAME OF BLOCK - MANGRAURA	
Name of CLIENT:-	
EXECUTIVE ENGINEER CONSTRUCTION DIVISION	
UP/JN, PRATAPGARH, Uttar Pradesh	
NAME OF CONTRACTOR:-	
PMPL-BRCCPL JOINT VENTURE	
Jubilee Enclave opp. Hilex Arcade Madhapur, Hyderabad - 500081,	
Telangana	
DRAWING TITLE:-	
DISTRIBUTION NETWORK DRAWING FOR ATTRASUND - PARSUPUR	
DRN BY :-	CHKD BY:-
APPROVED BY:-	
SHEET SIZE >	SCALE - NTS
REV > NO	DATE >