
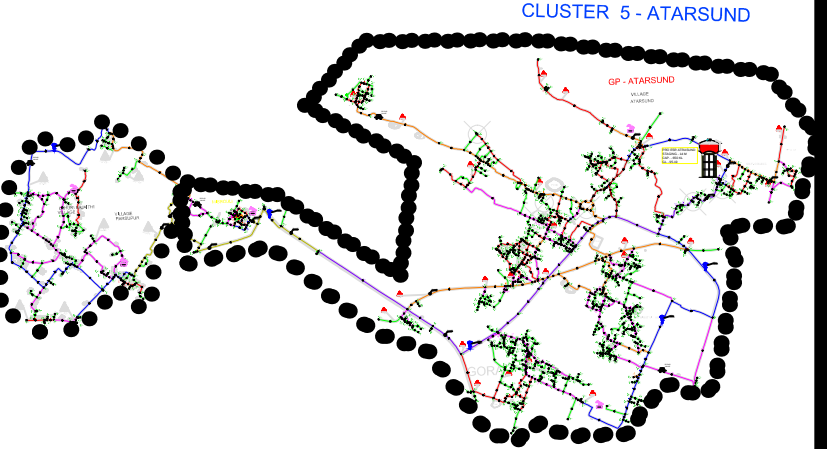


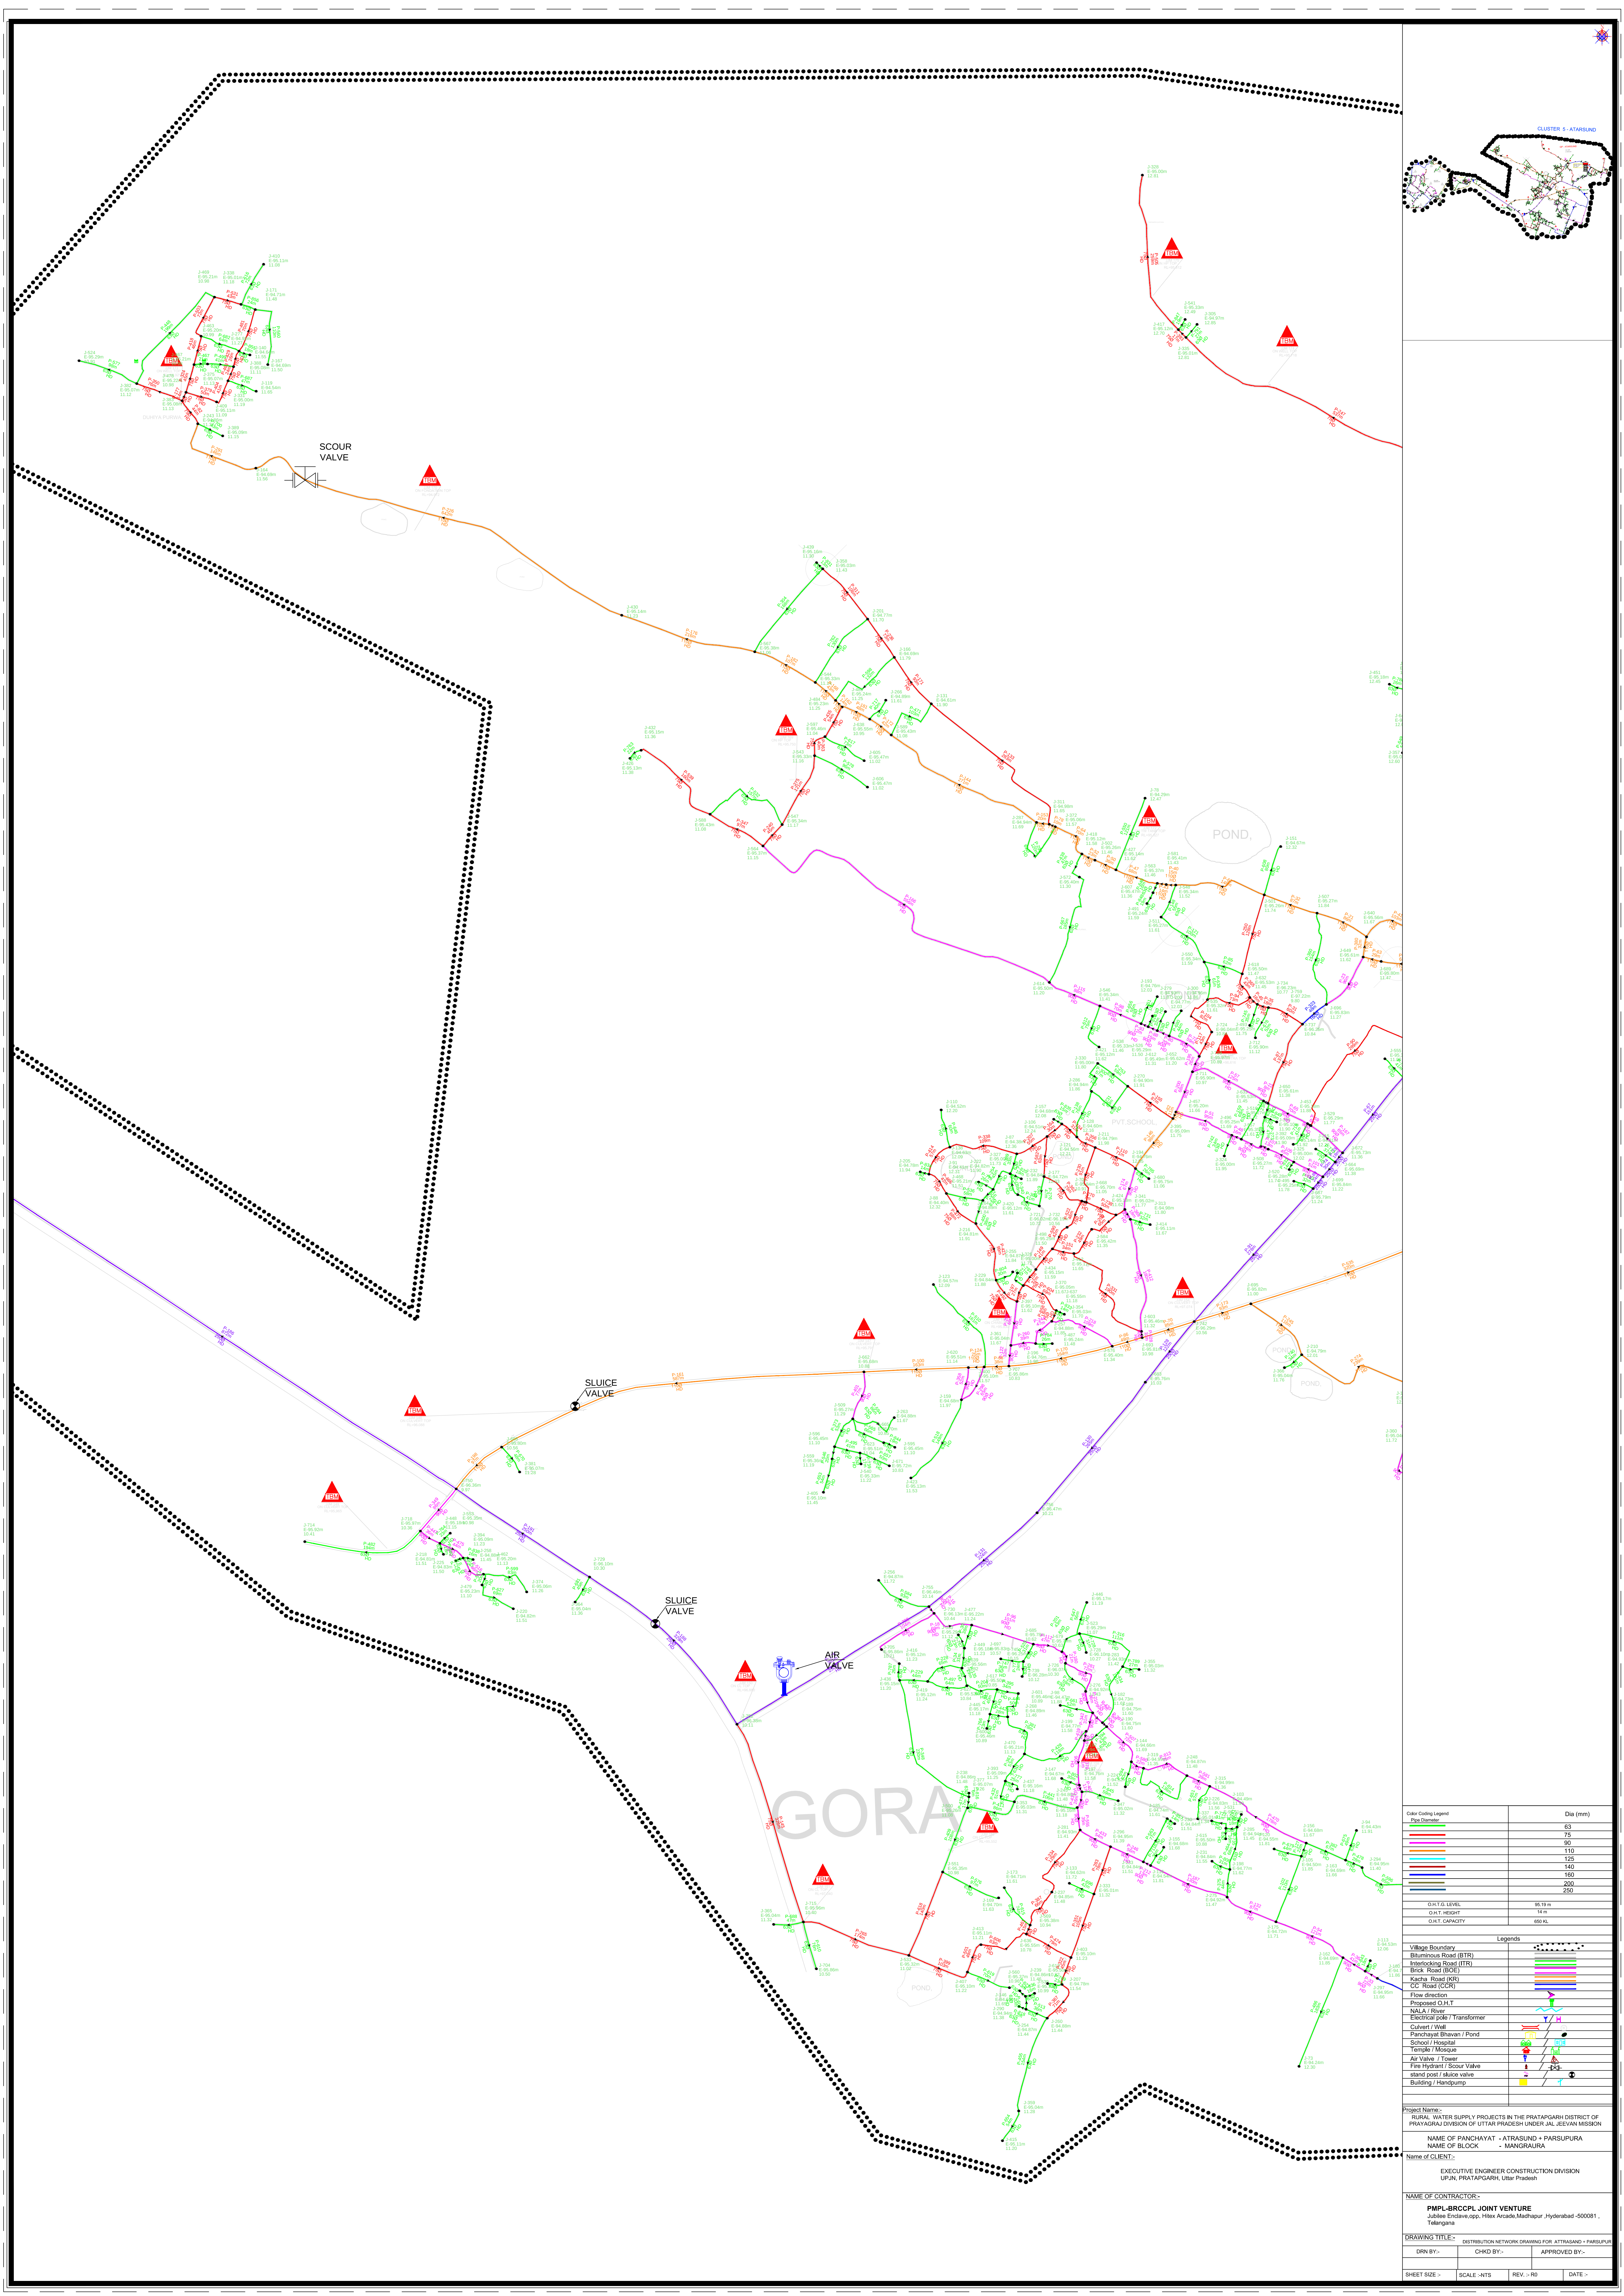

|                                          |            |   |
|------------------------------------------|------------|---|
| <b>Color Coding Legend</b>               |            | <b>Dia (mm)</b>   |
| Pipe Diameter                            |            |   |
| 63                                       |            | 63   |
| 75                                       |            | 75   |
| 90                                       |            | 90   |
| 110                                      |            | 110   |
| 125                                      |            | 125   |
| 140                                      |            | 140   |
| 160                                      |            | 160   |
| 200                                      |            | 200   |
| 250                                      |            | 250   |
| O.H.T. LEVEL                             |            | 95.19 m   |
| O.H.T. HEIGHT                            |            | 14.4   |
| O.H.T. CAPACITY                          |            | 650 KL   |
| <b>Legends</b>                           |            |   |
| Village Boundary                         |            |   |
| Bluminous Road (BTR)                     |            |   |
| Interlocking Road (ITR)                  |            |   |
| Brick Road (BR)                          |            |   |
| Kacha Road (KR)                          |            |   |
| POC Road (POC)                           |            |   |
| Flow direction                           |            |   |
| Proposed O.H.T                           |            |   |
| Nalla / River                            |            |   |
| Electrical pole / Transformer            |            |   |
| Calvert / Well                           |            |   |
| Panchayat Bhawan / Pond                  |            |   |
| School / Hospital                        |            |   |
| Temple / Mosque                          |            |   |
| Air Valve / Tower                        |            |   |
| Fire Hydrant / Scour Valve               |            |   |
| Wind Cost / Muck valve                   |            |   |
| Building / Handpump                      |            |   |
| Project Name:-                           |            | RURAL WATER SUPPLY PROJECTS IN THE PRATAPGARH DISTRICT OF PRAYAGRAJ DIVISION OF UTTAR PRADESH UNDER JAL JEEVAN MISSION |
| NAME OF PANCHAYAT -                      |            | ATARSUND + PARSUPURA                                                                                                   |
| NAME OF BLOCK -                          |            | MANGRAURA   |
| Name of CLIENT:-                         |            |   |
| EXECUTIVE ENGINEER CONSTRUCTION DIVISION |            | UPJN, PRATAPGARH, Uttar Pradesh                                                                                        |
| NAME OF CONTRACTOR:-                     |            | PMPL-BRCCLP JOINT VENTURE<br>Jubilee Enclave opp. Hitec Arcade, Madhapur, Hyderabad - 500081, Telangana                |
| DRAWING TITLE:-                          |            | DISTRIBUTION NETWORK DRAWING FOR ATARSUND + PARSUPURA                                                                  |
| DRN BY:-                                 | CHKD BY:-  | APPROVED BY:-   |
| SHEET SIZE:-                             | SCALE:-NTS | REV. > 00   |
| DATE:-                                   |            |   |