
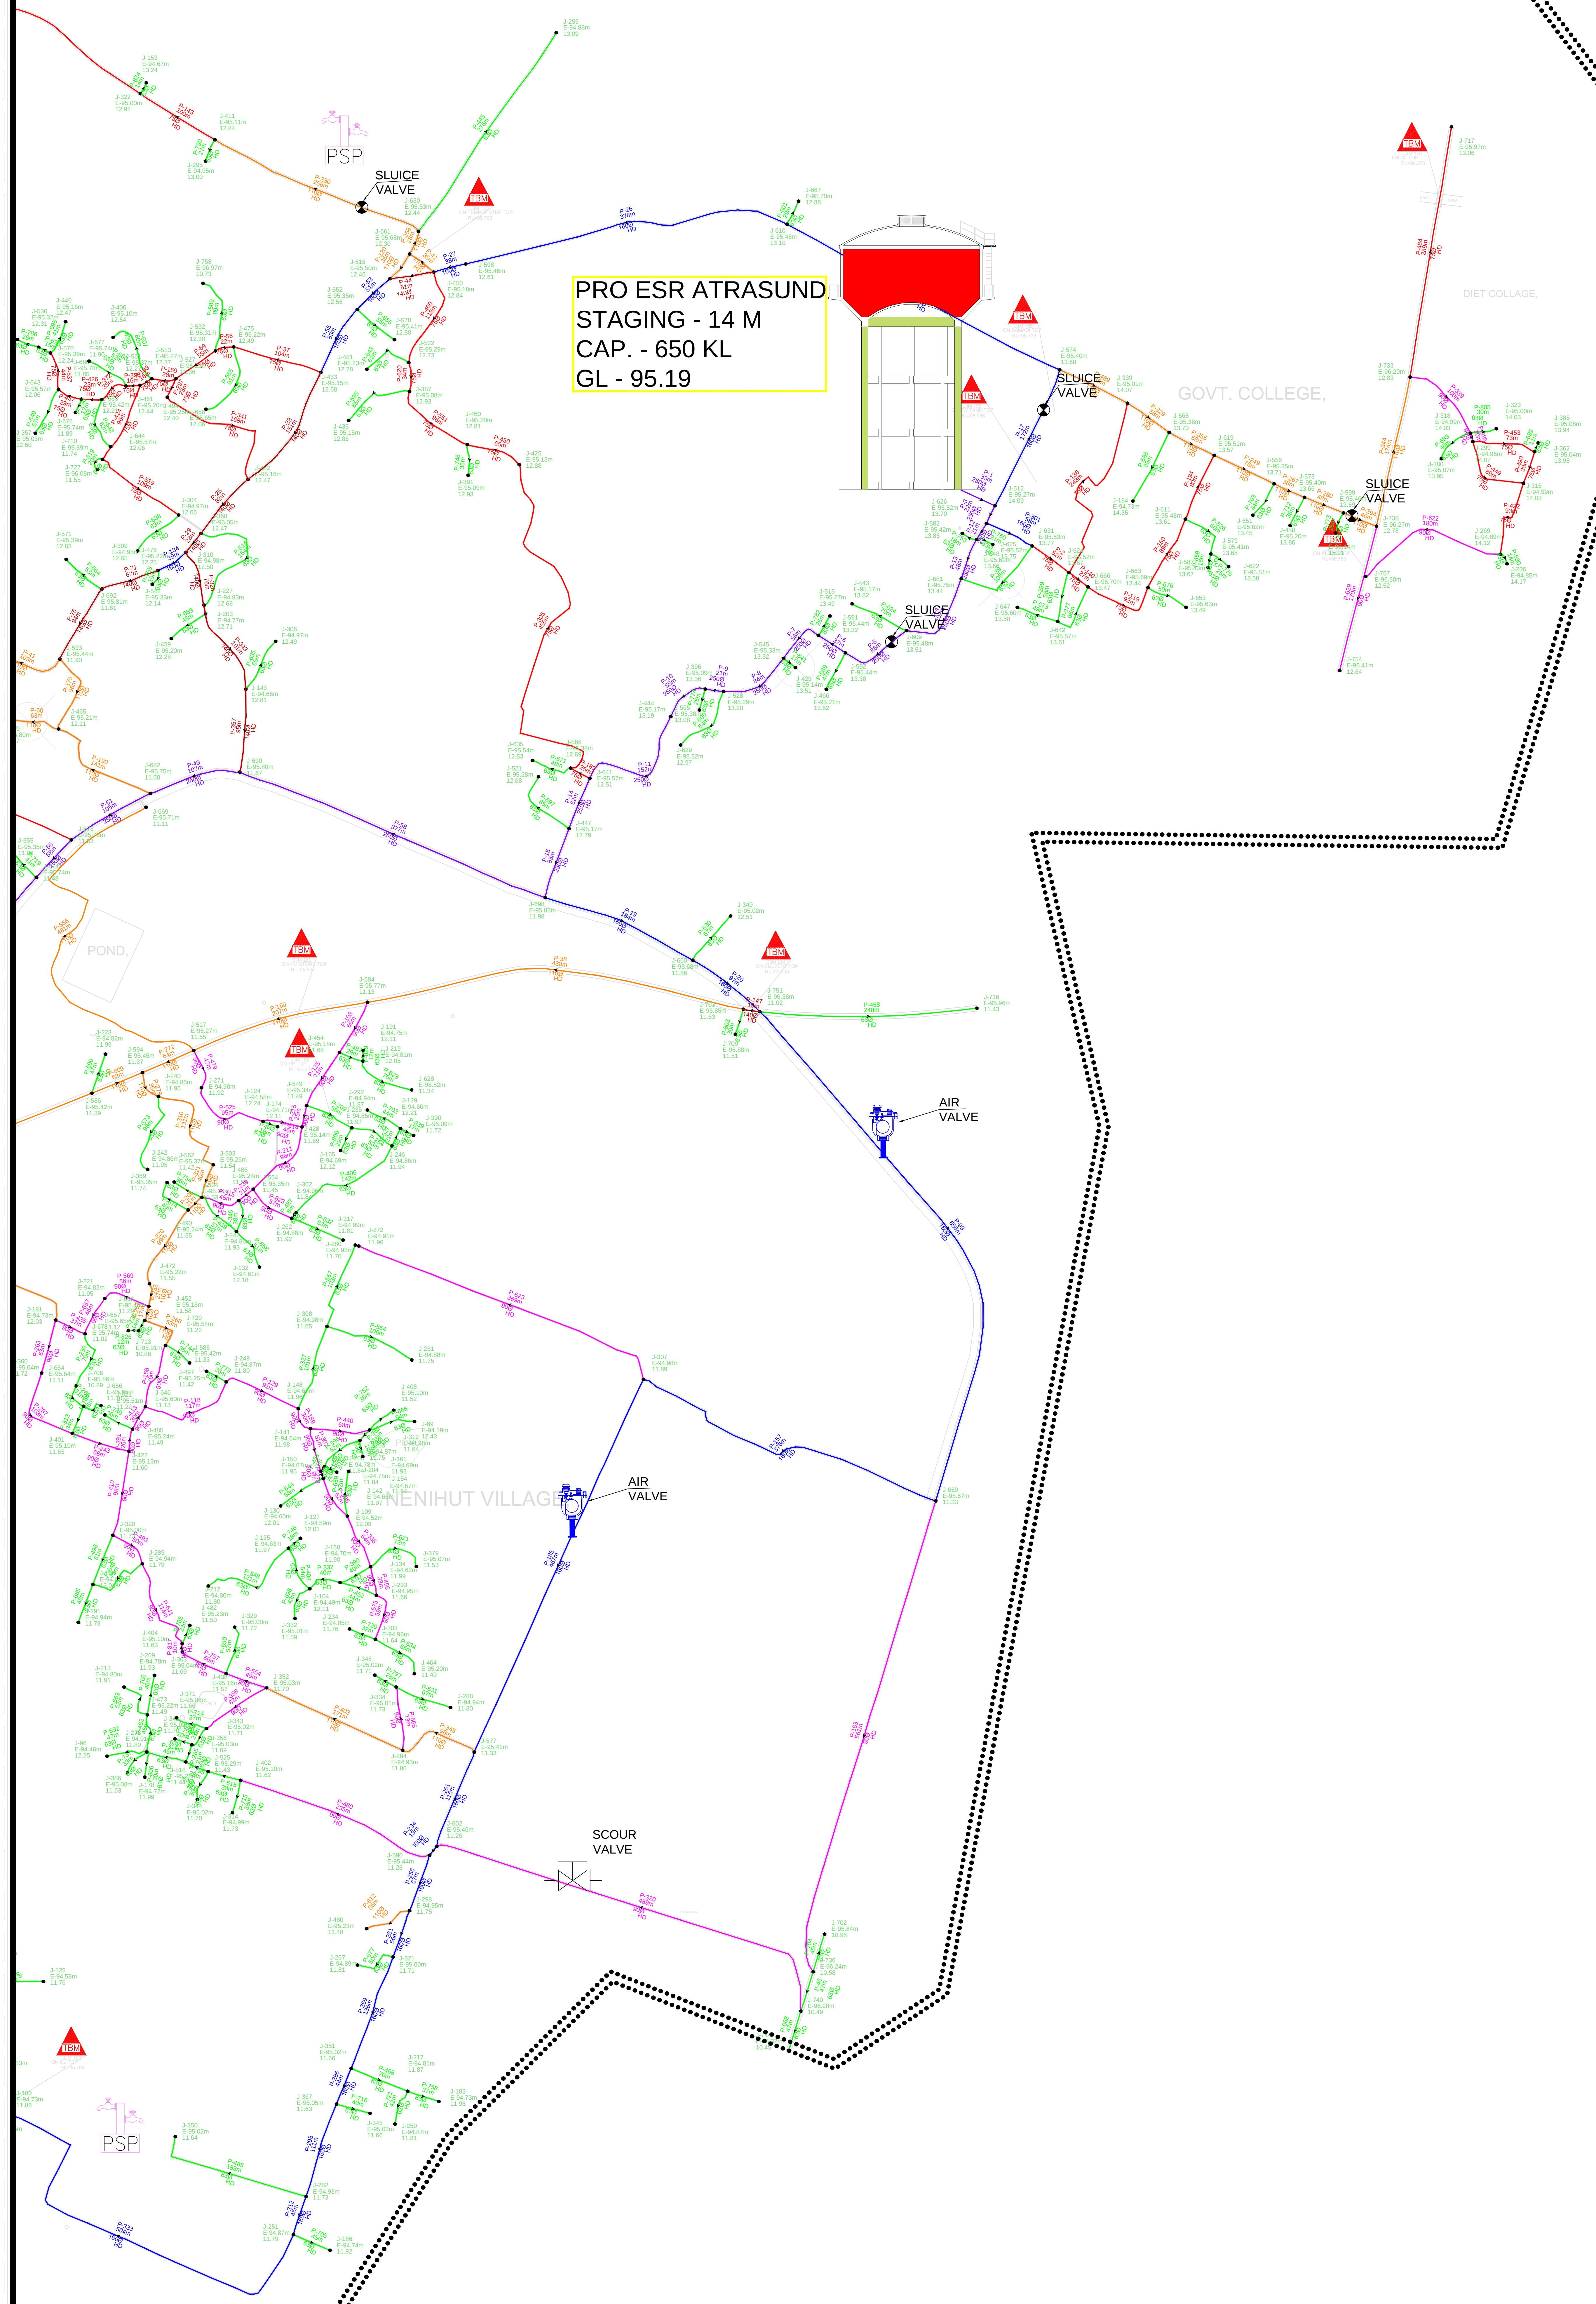


GP - ATARSUND

VILLAGE
ATARSUND

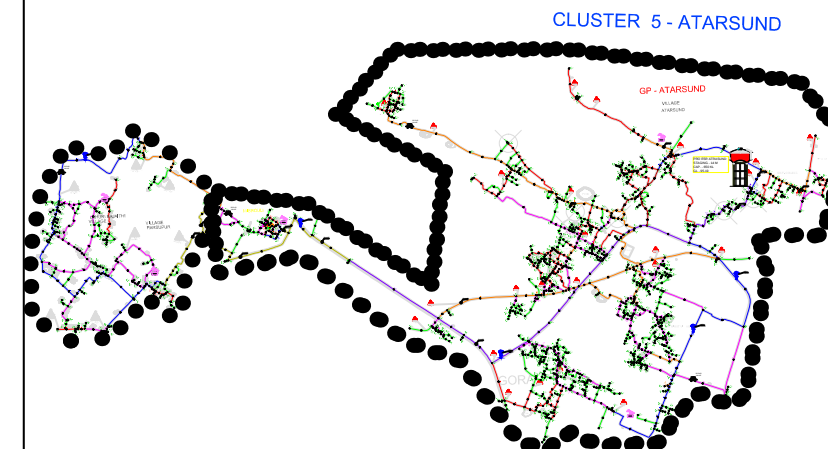

Color Coding Legend Pipe Diameter	Dia (mm)
	63
	75
	90
	110
	125
	140
	160
	200
	250

O.H.T. LEVEL	95.19 m
O.H.T. HEIGHT	14 m
O.H.T. CAPACITY	650 KL

Legends

Village Boundary

Bituminous Road (BTR)

Interceding Road (IR)

Brick Road (BOE)

Kacha Road (KR)

CC Road (CCR)

Flow direction

Proposed O.H.T.

NALAY Flow

Electrical pole / Transformer

Culvert / Wall

Panchayat Bhawan / Pond

School / Hospital

temple / Mosque

Air Valve / Tower

Fire Hydrant / Scour Valve

stand post / Public valve

Building / Handpump

Project Name:

RURAL WATER SUPPLY PROJECTS IN THE PRATAPGARH DISTRICT OF PRACHINAGAR DIVISION OF UTTAR PRADESH UNDER JAL JEVAN MISSION

NAME OF PANCHAYAT - ATRASAUD / PARSUPURA

NAME OF BLOCK - MANGRAURA

Name of CLIENT:-

EXECUTIVE ENGINEER CONSTRUCTION DIVISION
UPJN, PRATAPGARH, Uttar Pradesh

NAME OF CONTRACTOR:-

PMPJ-BRCPCJL JOINT VENTURE
 Jubilee Endave opp. Hites Aakash Madhupur Hyderabad -500001,
 Telangana

DRAWING TITLE:-	DISTRIBUTION NETWORK DRAWING FOR ATRASAUD - PARSUPURA
DRN BY:-	CHWD BY:-
APPROVED BY:-	

SHEET SIZE :-	SCALE :-	NTS	REV. :-	NO	DATE :-