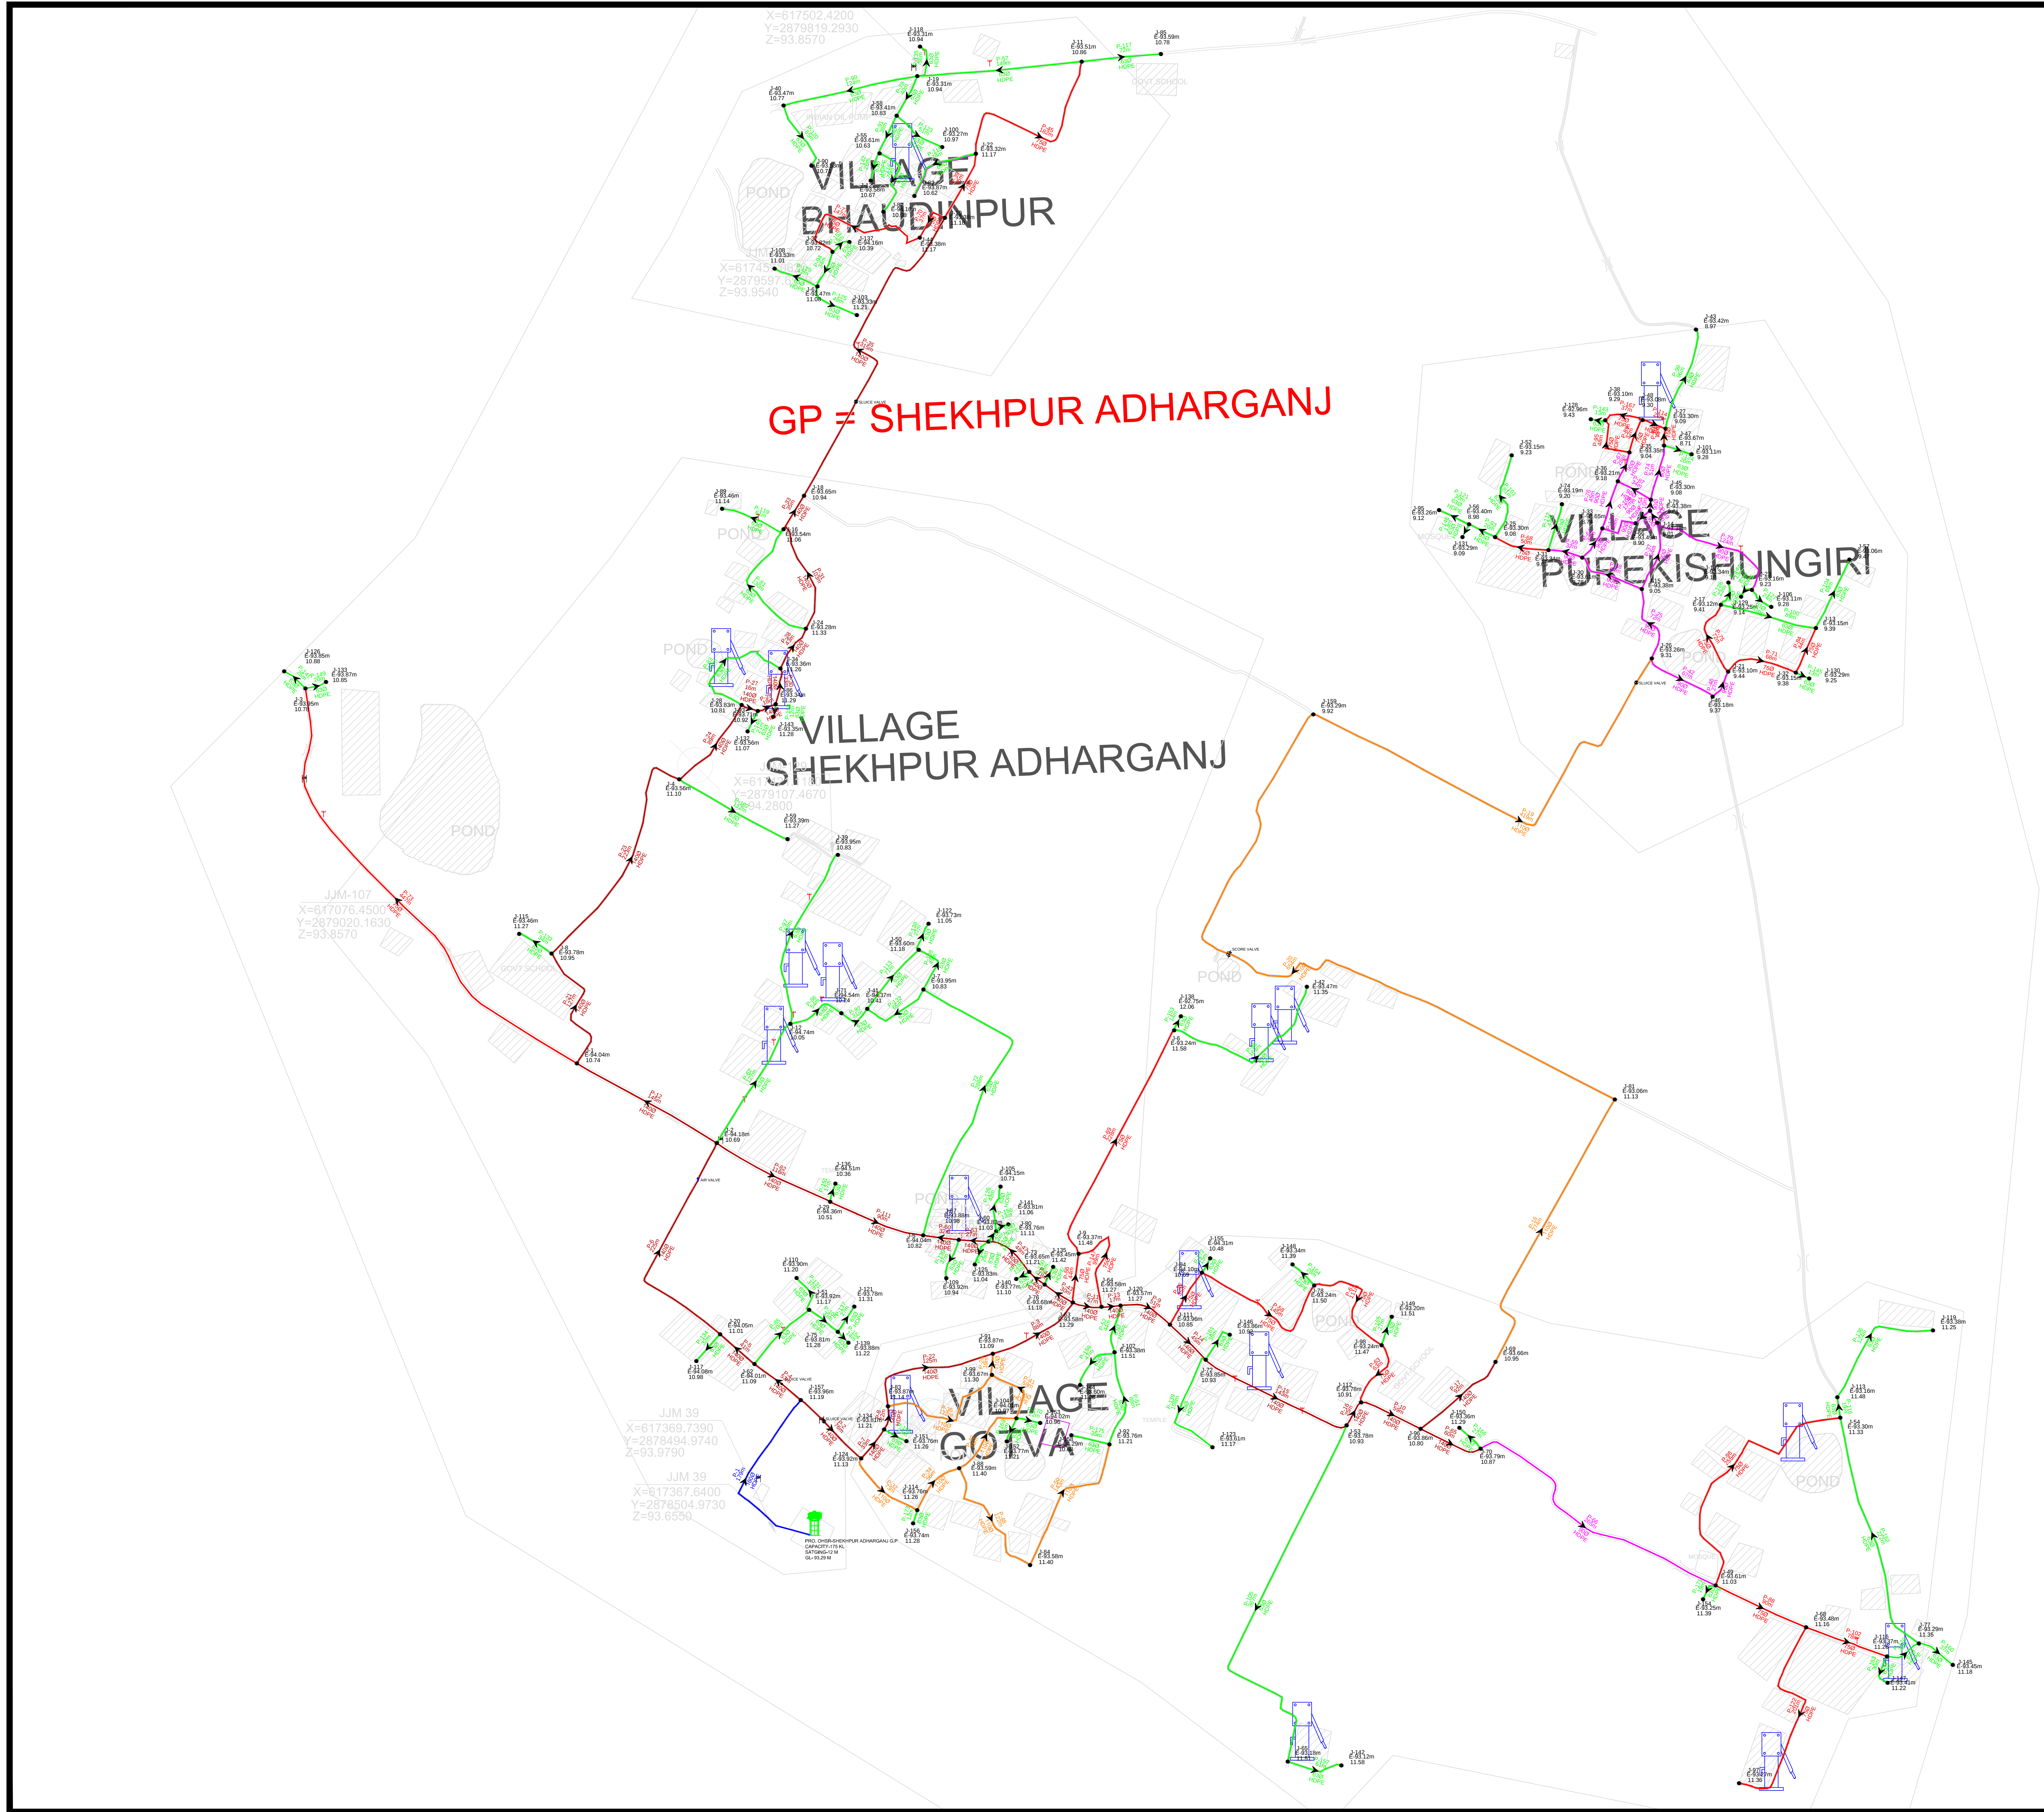


KEY PALN-GP SAKRA

Color Coding Legend	Dia (mm)	Length (m)
Blue	83	4877
Green	75	2636
Red	90	984
Orange	110	2017
Purple	140	2691
Yellow	160	179
TOTAL		13383

Legends	
Village Boundary	
Bluminous Road (BTR)	
Interlocking Road (IR)	
Brick Road (BOE)	
Kacha Road (KR)	
CPC Road (COP)	
Flow direction	
Proposed O.H.T	
NAL / River	
Electrical pole / Transformer	
Culvert / Well	
Panchayat Bhavan / Pond	
School / Hospital	
Temple / Mosque	
Air Valve / Tower	
Fire Hydrant / Scour Valve	
Island post / sluice valve	
Building / Handump	
Island post	
Island post	

Project Name:-
RURAL WATER SUPPLY PROJECTS IN THE PRATAPGARH DISTRICT OF
PRAYAGRAJ DIVISION OF UTTAR PRADESH UNDER JAL JEEVAN MISSION

NAME OF PANCHAYAT - SHEKHPUR ADHARGANJ
NAME OF BLOCK - MANGRAURA

Name of CLIENT:-
EXECUTIVE ENGINEER CONSTRUCTION DIVISION
UPJN, PRATAPGARH, Uttar Pradesh

NAME OF CONTRACTOR:-
JMC - LCESPL JOINT VENTURE
6TH FLOOR - KALPATARU SYNERGY
OPP. GRAND HYATT, SANTACRUZ (EAST), MUMBAI 400055

DRAWING TITLE:- DISTRIBUTION NETWORK DRAWING FOR SAKRA

DRN BY:-	CHKD BY:-	APPROVED BY:-
----------	-----------	---------------

SHEET SIZE >	SCALE > NTS	REV > NO	DATE >
--------------	-------------	----------	--------