
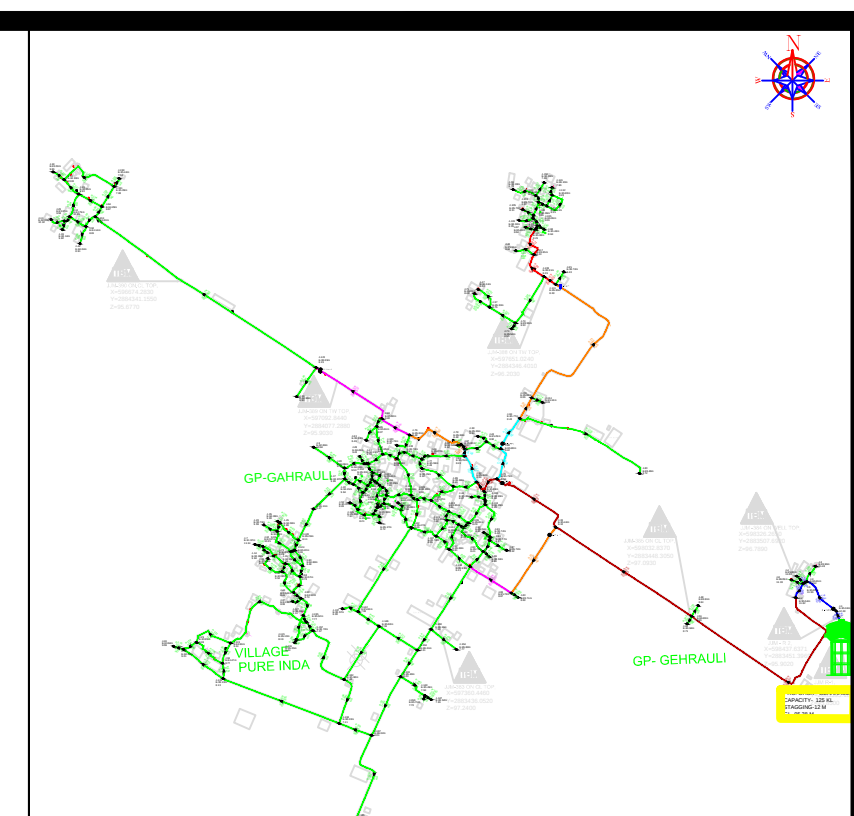


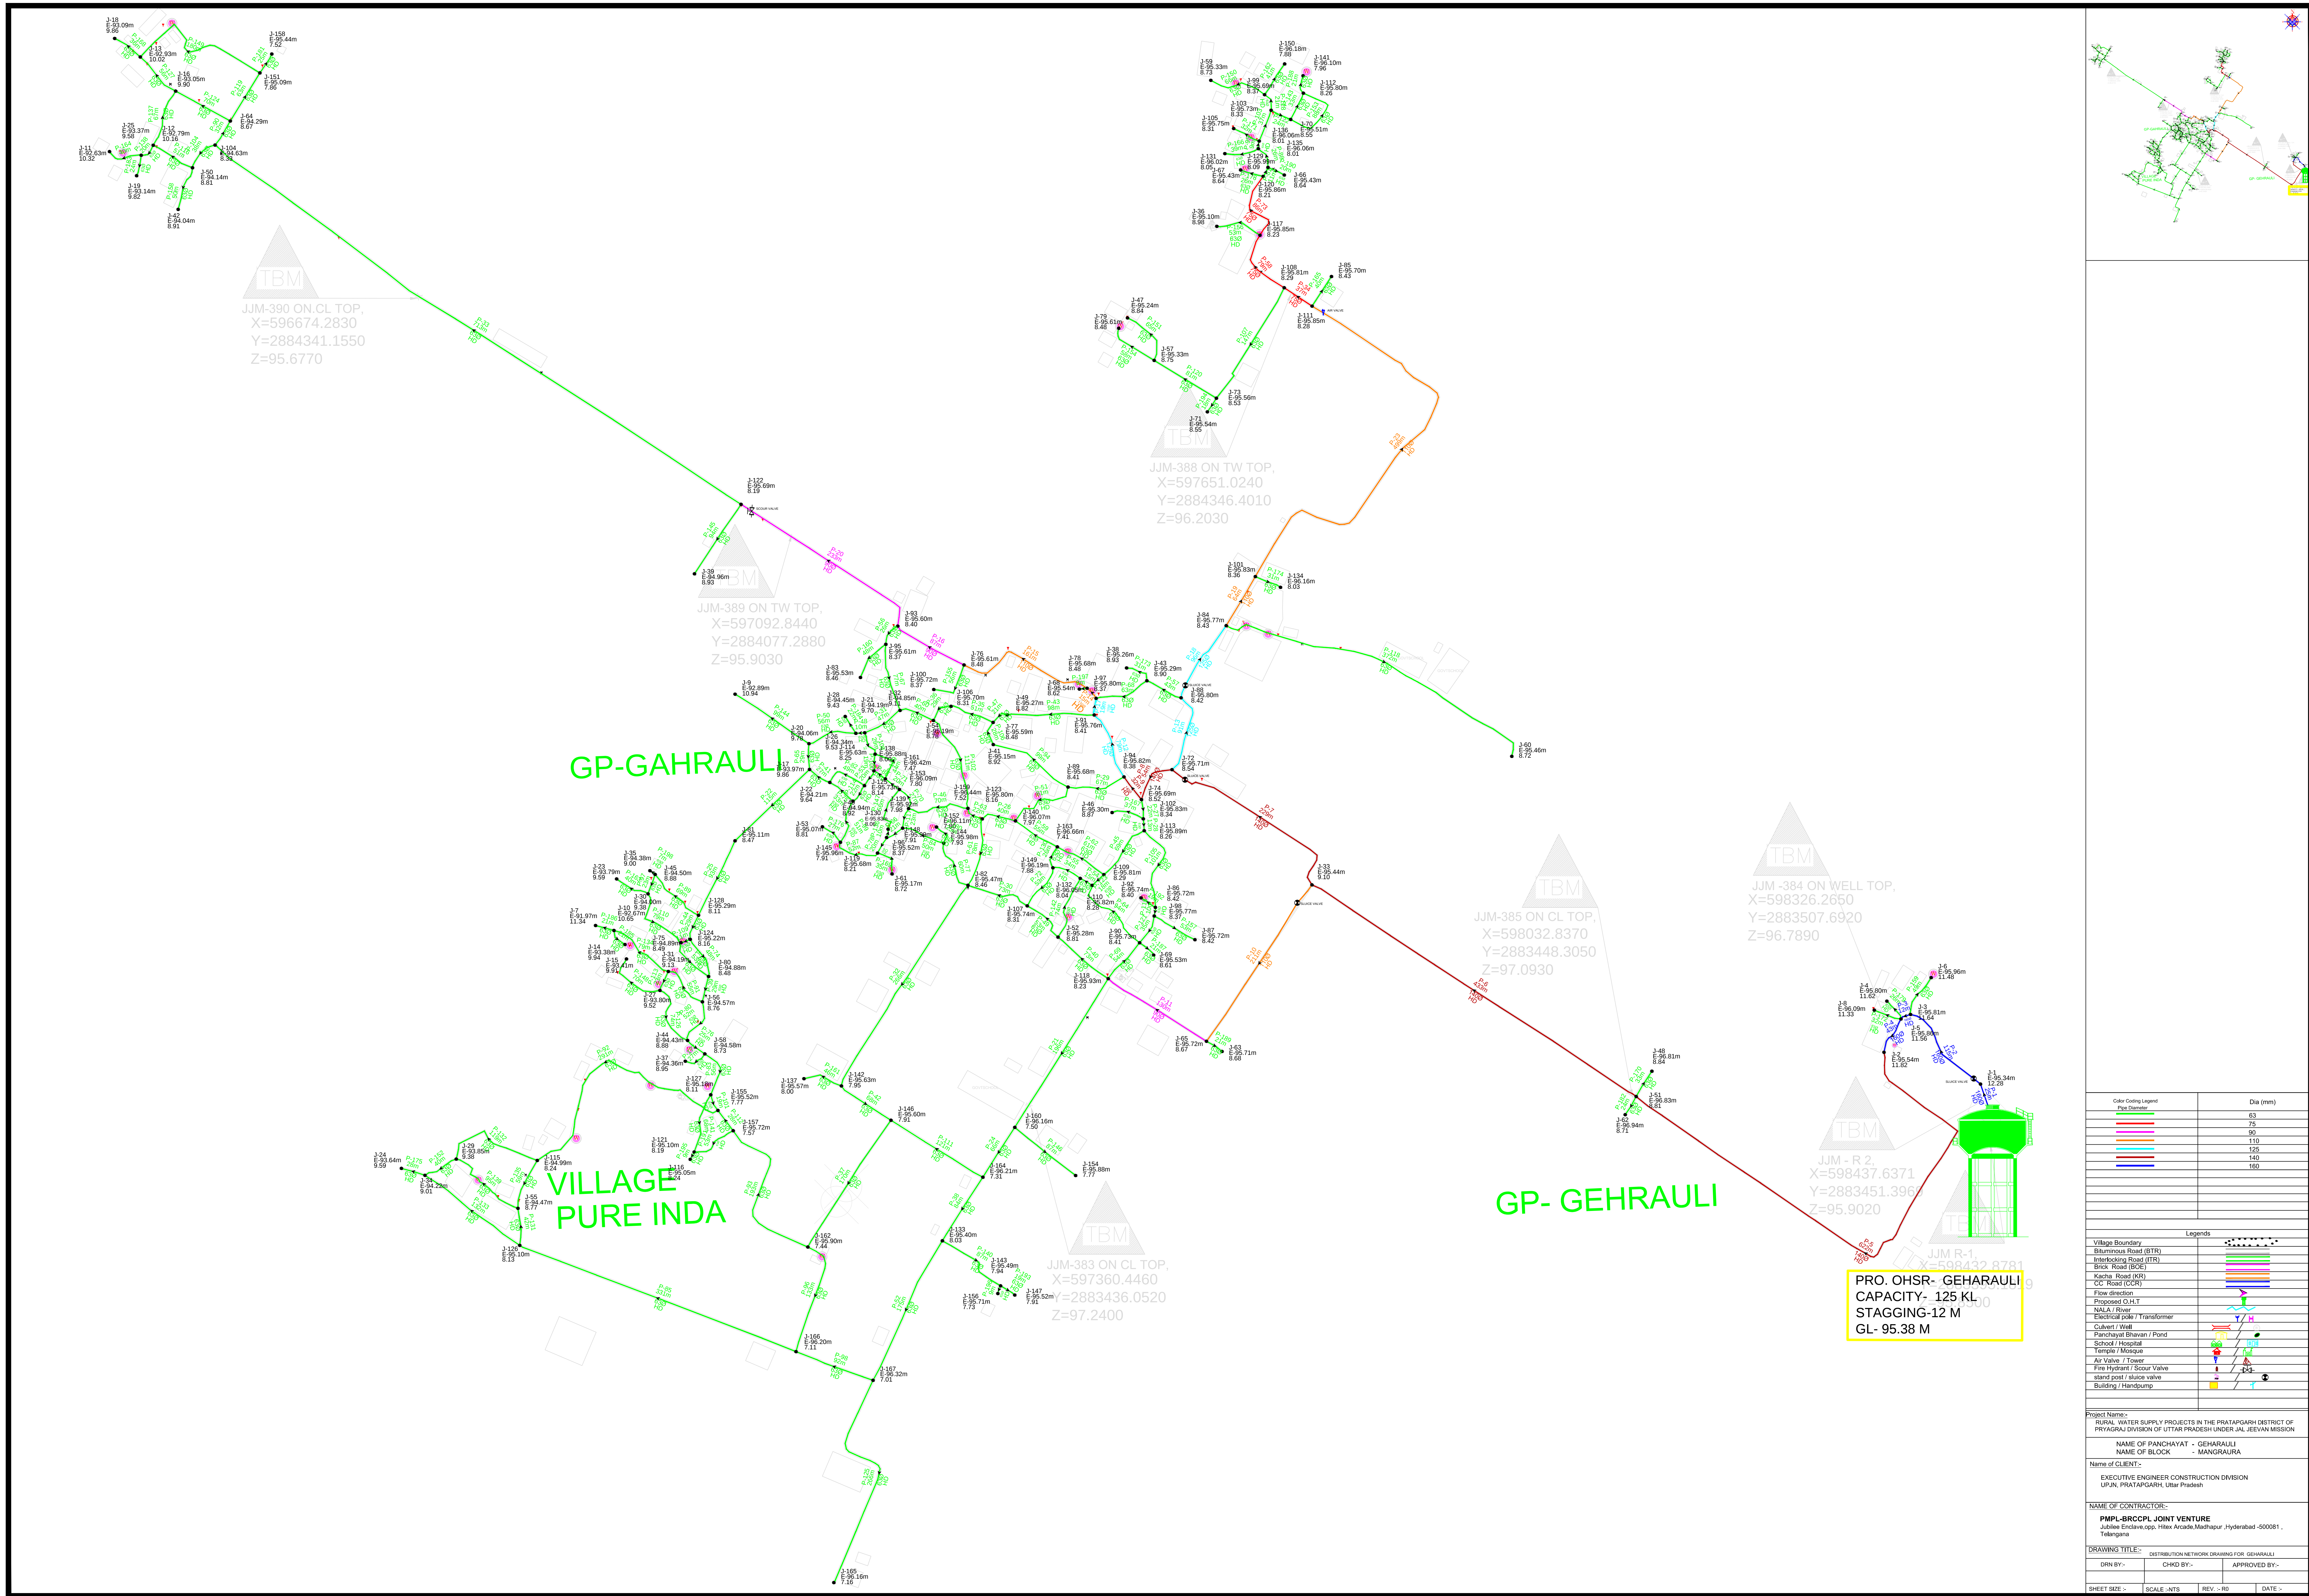

Color Coding Legend		Dia (mm)	
		63	
		75	
		90	
		110	
		125	
		140	
		160	
Legends			
Village Boundary			
Blumorous Road (BTR)			
Interlocking Road (ITR)			
Brick Road (BOE)			
Kacha Road (KR)			
C/C Road (CCR)			
Flow direction			
Proposed O.H.T			
Nalla / River			
Electrical pole / Transformer			
Culvert / Well			
Panchayat Bhavan / Pond			
School / Hospital			
Temple / Mosque			
Air Valve / Tower			
Fire Hydrant / Scour Valve			
Stand post / sluice valve			
Building / Handump			
Project Name:-			
RURAL WATER SUPPLY PROJECTS IN THE PRATAPGARH DISTRICT OF			
PRAYAGRAH DIVISION OF UTTAR PRADESH UNDER JAL JEEVAN MISSION			
NAME OF PANCHAYAT :- GEHARAULI			
NAME OF BLOCK :- MANGRAURA			
Name of CLIENT:-			
EXECUTIVE ENGINEER CONSTRUCTION DIVISION			
UPJN, PRATAPGARH, Uttar Pradesh			
NAME OF CONTRACTOR:-			
PMPL-BRCOPL JOINT VENTURE			
Julee Enclave opp. Hitec Arcade Madhapur ,Hyderabad -500081 ,			
Telangana			
DRAWING TITLE:- DISTRIBUTION NETWORK DRAWING FOR GEHARAULI			
DRN BY :-	CHKD BY:-	APPROVED BY:-	
SHEET SIZE >	SCALE > NTS	REV > NO	DATE >