



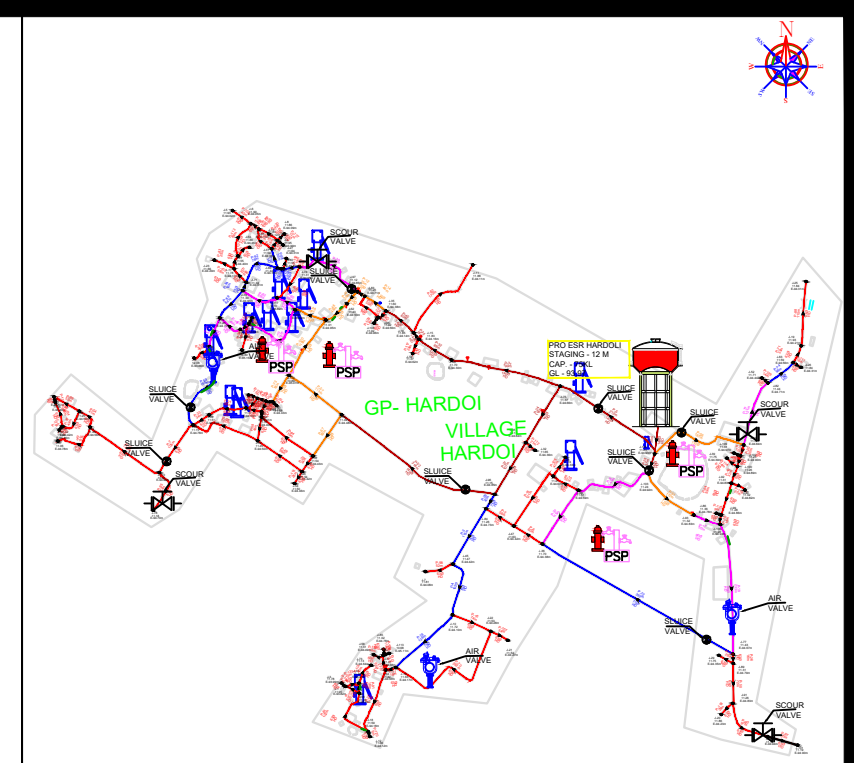

KEY PALN-GP SAKRA

GP- HARDOLI VILLAGE HARDOLI

PRO ESR HARDOLI
STAGING - 12 M
CAP. - 75KL
GL - 93.97

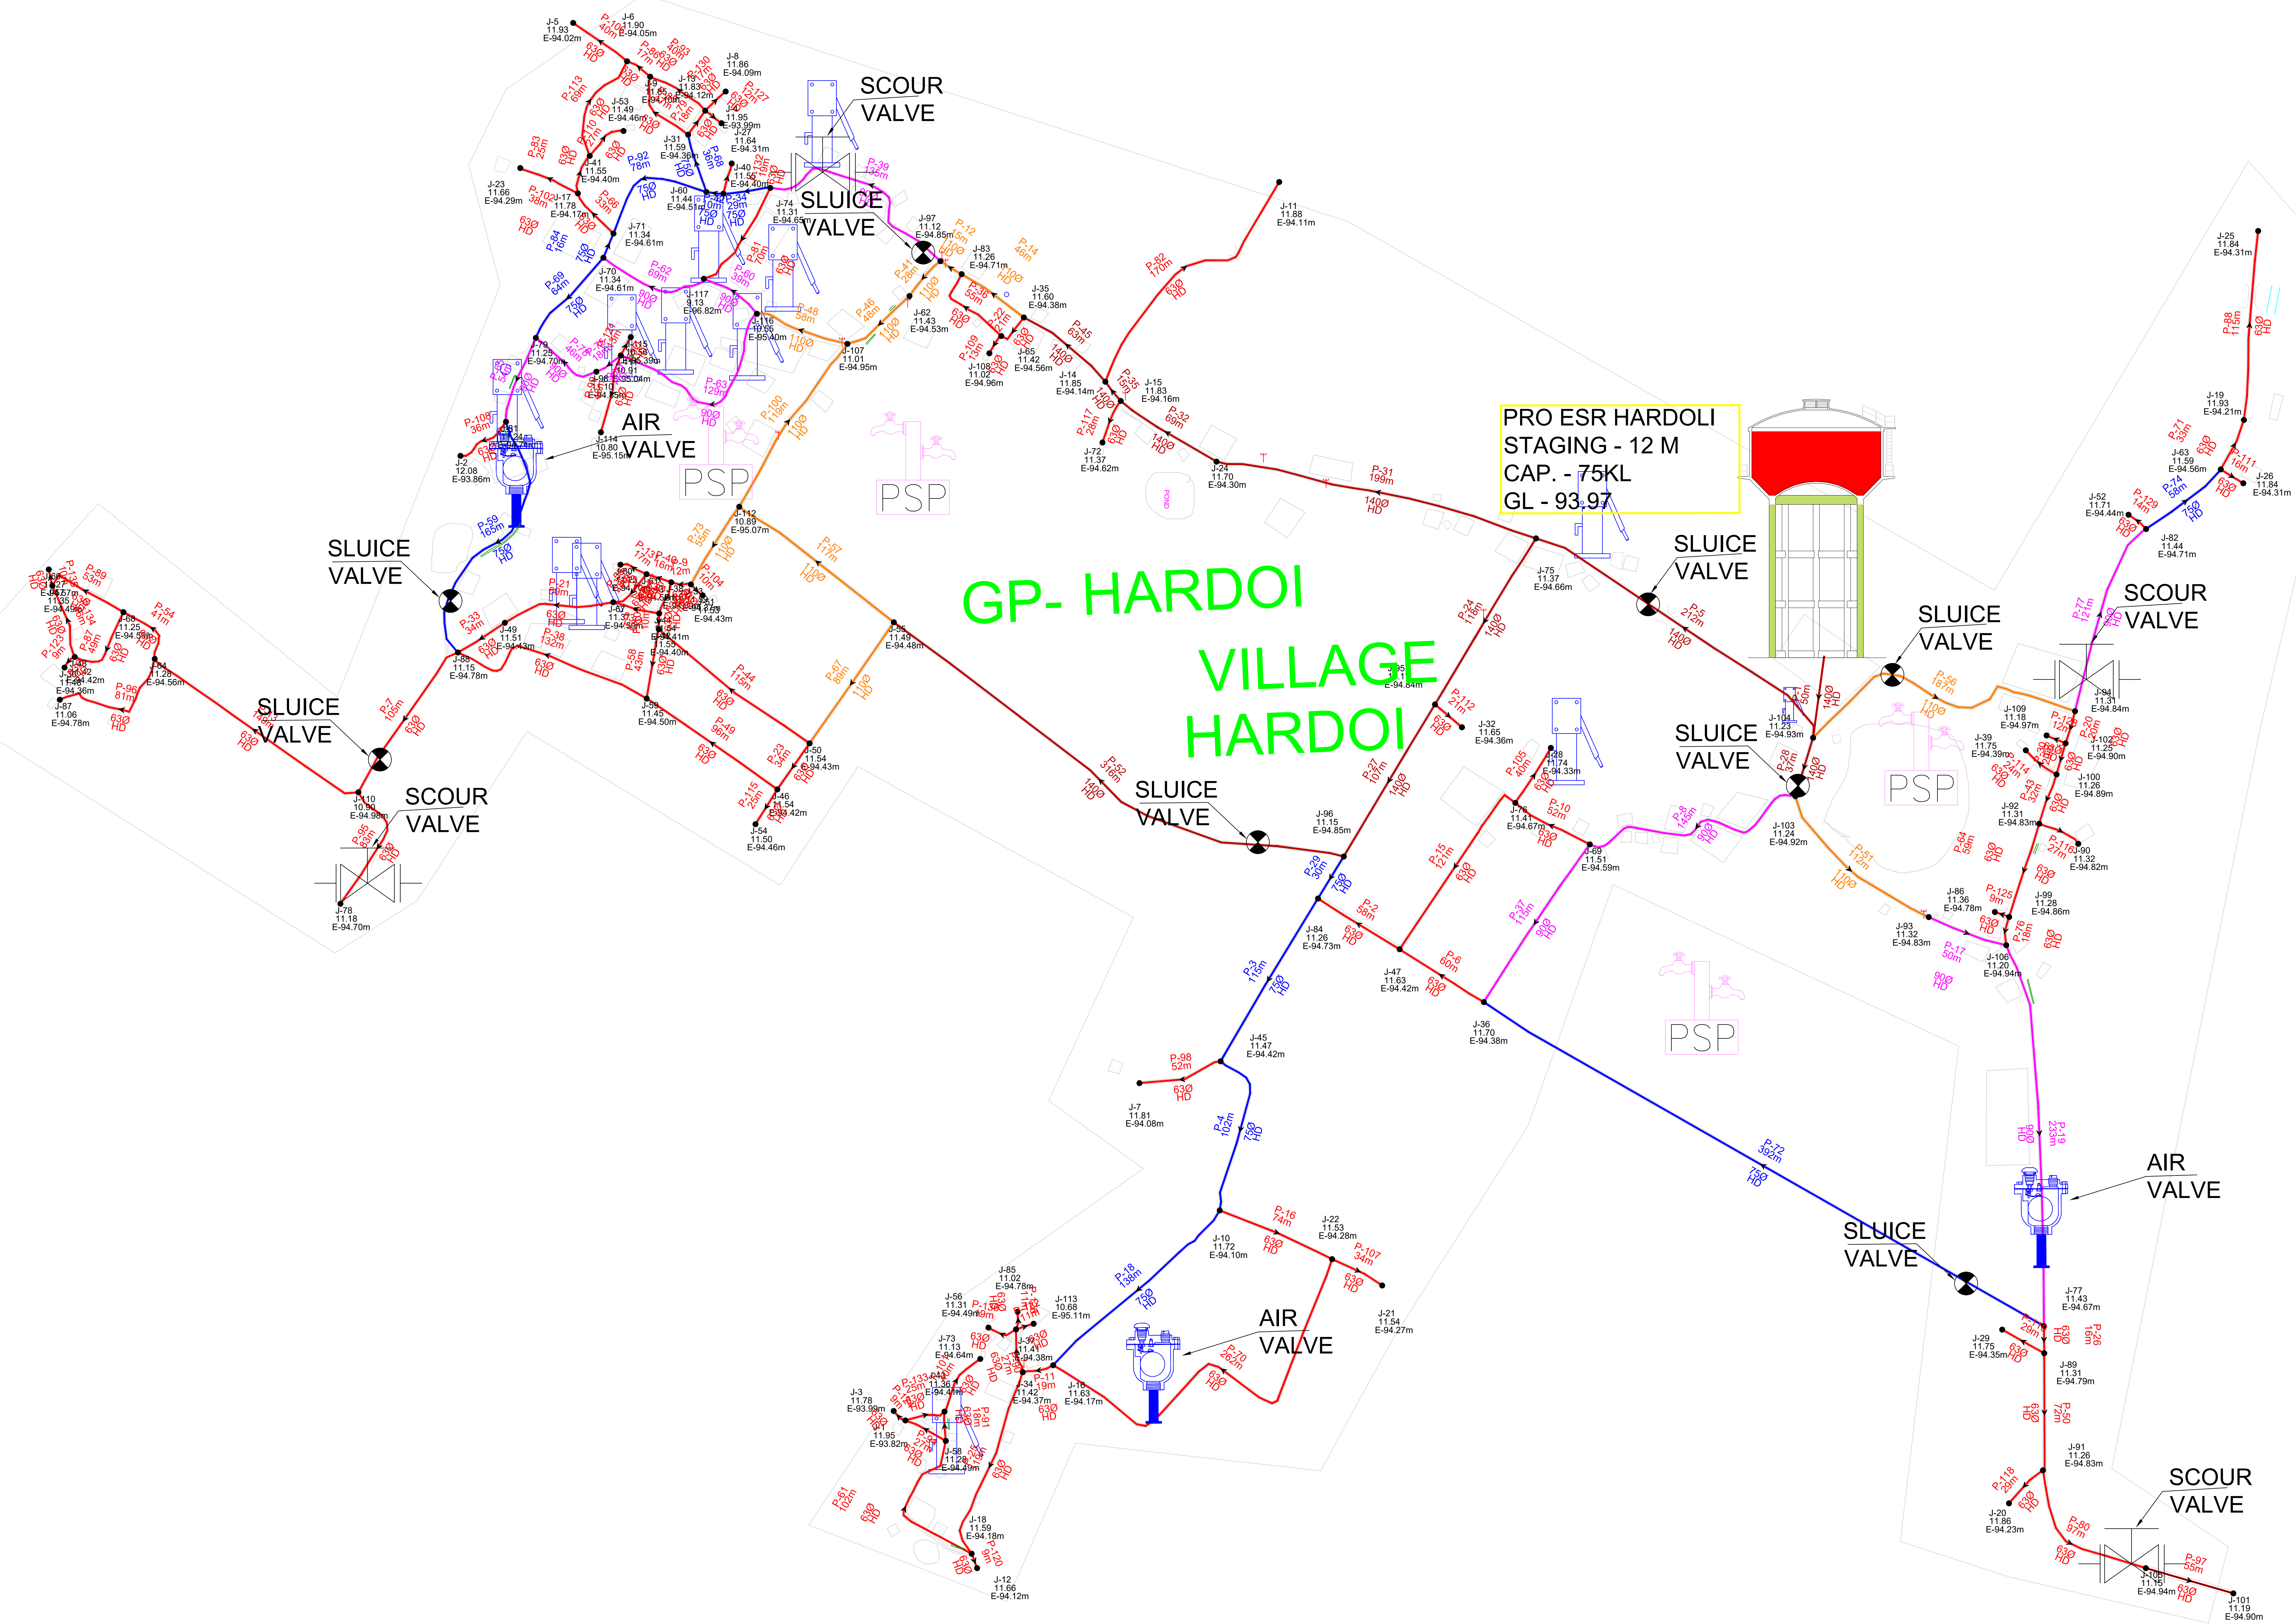

Color Coding Legend	
Pipe Diameter	Dia (mm)
63	63
75	75
90	90
110	110
125	125
140	140
160	160
200	200
250	250
O.H.T. LEVEL	
O.H.T. HEIGHT	93.97 m
O.H.T. CAPACITY	75 KL
Legends	
Village Boundary	
Blumous Road (BTR)	
Interlocking Road (IR)	
Brick Road (BR)	
Kacha Road (KR)	
CC Road (CCR)	
Flow direction	
Proposed O.H.T.	
NALA / River	
Electrical pole / Transformer	
Culvert / Well	
Panchayat Bhawan / Pond	
School / Hospital	
Temple / Mosque	
Air Valve / Tower	
Fire Hydrant / Scour Valve	
Stand post / Sluice valve	
Building / Handpump	
Project Name:-	
RURAL WATER SUPPLY PROJECTS IN THE PRATAPGARH DISTRICT OF	
PRYAGRAH DIVISION OF UTTAR PRADESH UNDER JAL SEVAN MISSION	
NAME OF PANCHAYAT - HARDOLI	
NAME OF BLOCK - MANGAURA	
Name of CLIENT:-	
NAME OF CONTRACTOR:-	
JMC - LCESPL JOINT VENTURE	
6TH FLOOR, KALPATARU SYNERGY	
OPP. GRAND HYATT, SANTACRUZ (EAST), MUMBAI 400055	
DRAWING TITLE:- DISTRIBUTION NETWORK DRAWING FOR SAKRA	
DRN BY:-	CHKD BY:-
APPROVED BY:-	
SHEET SIZE -	SCALE - NTS
REV. - NO	DATE -