


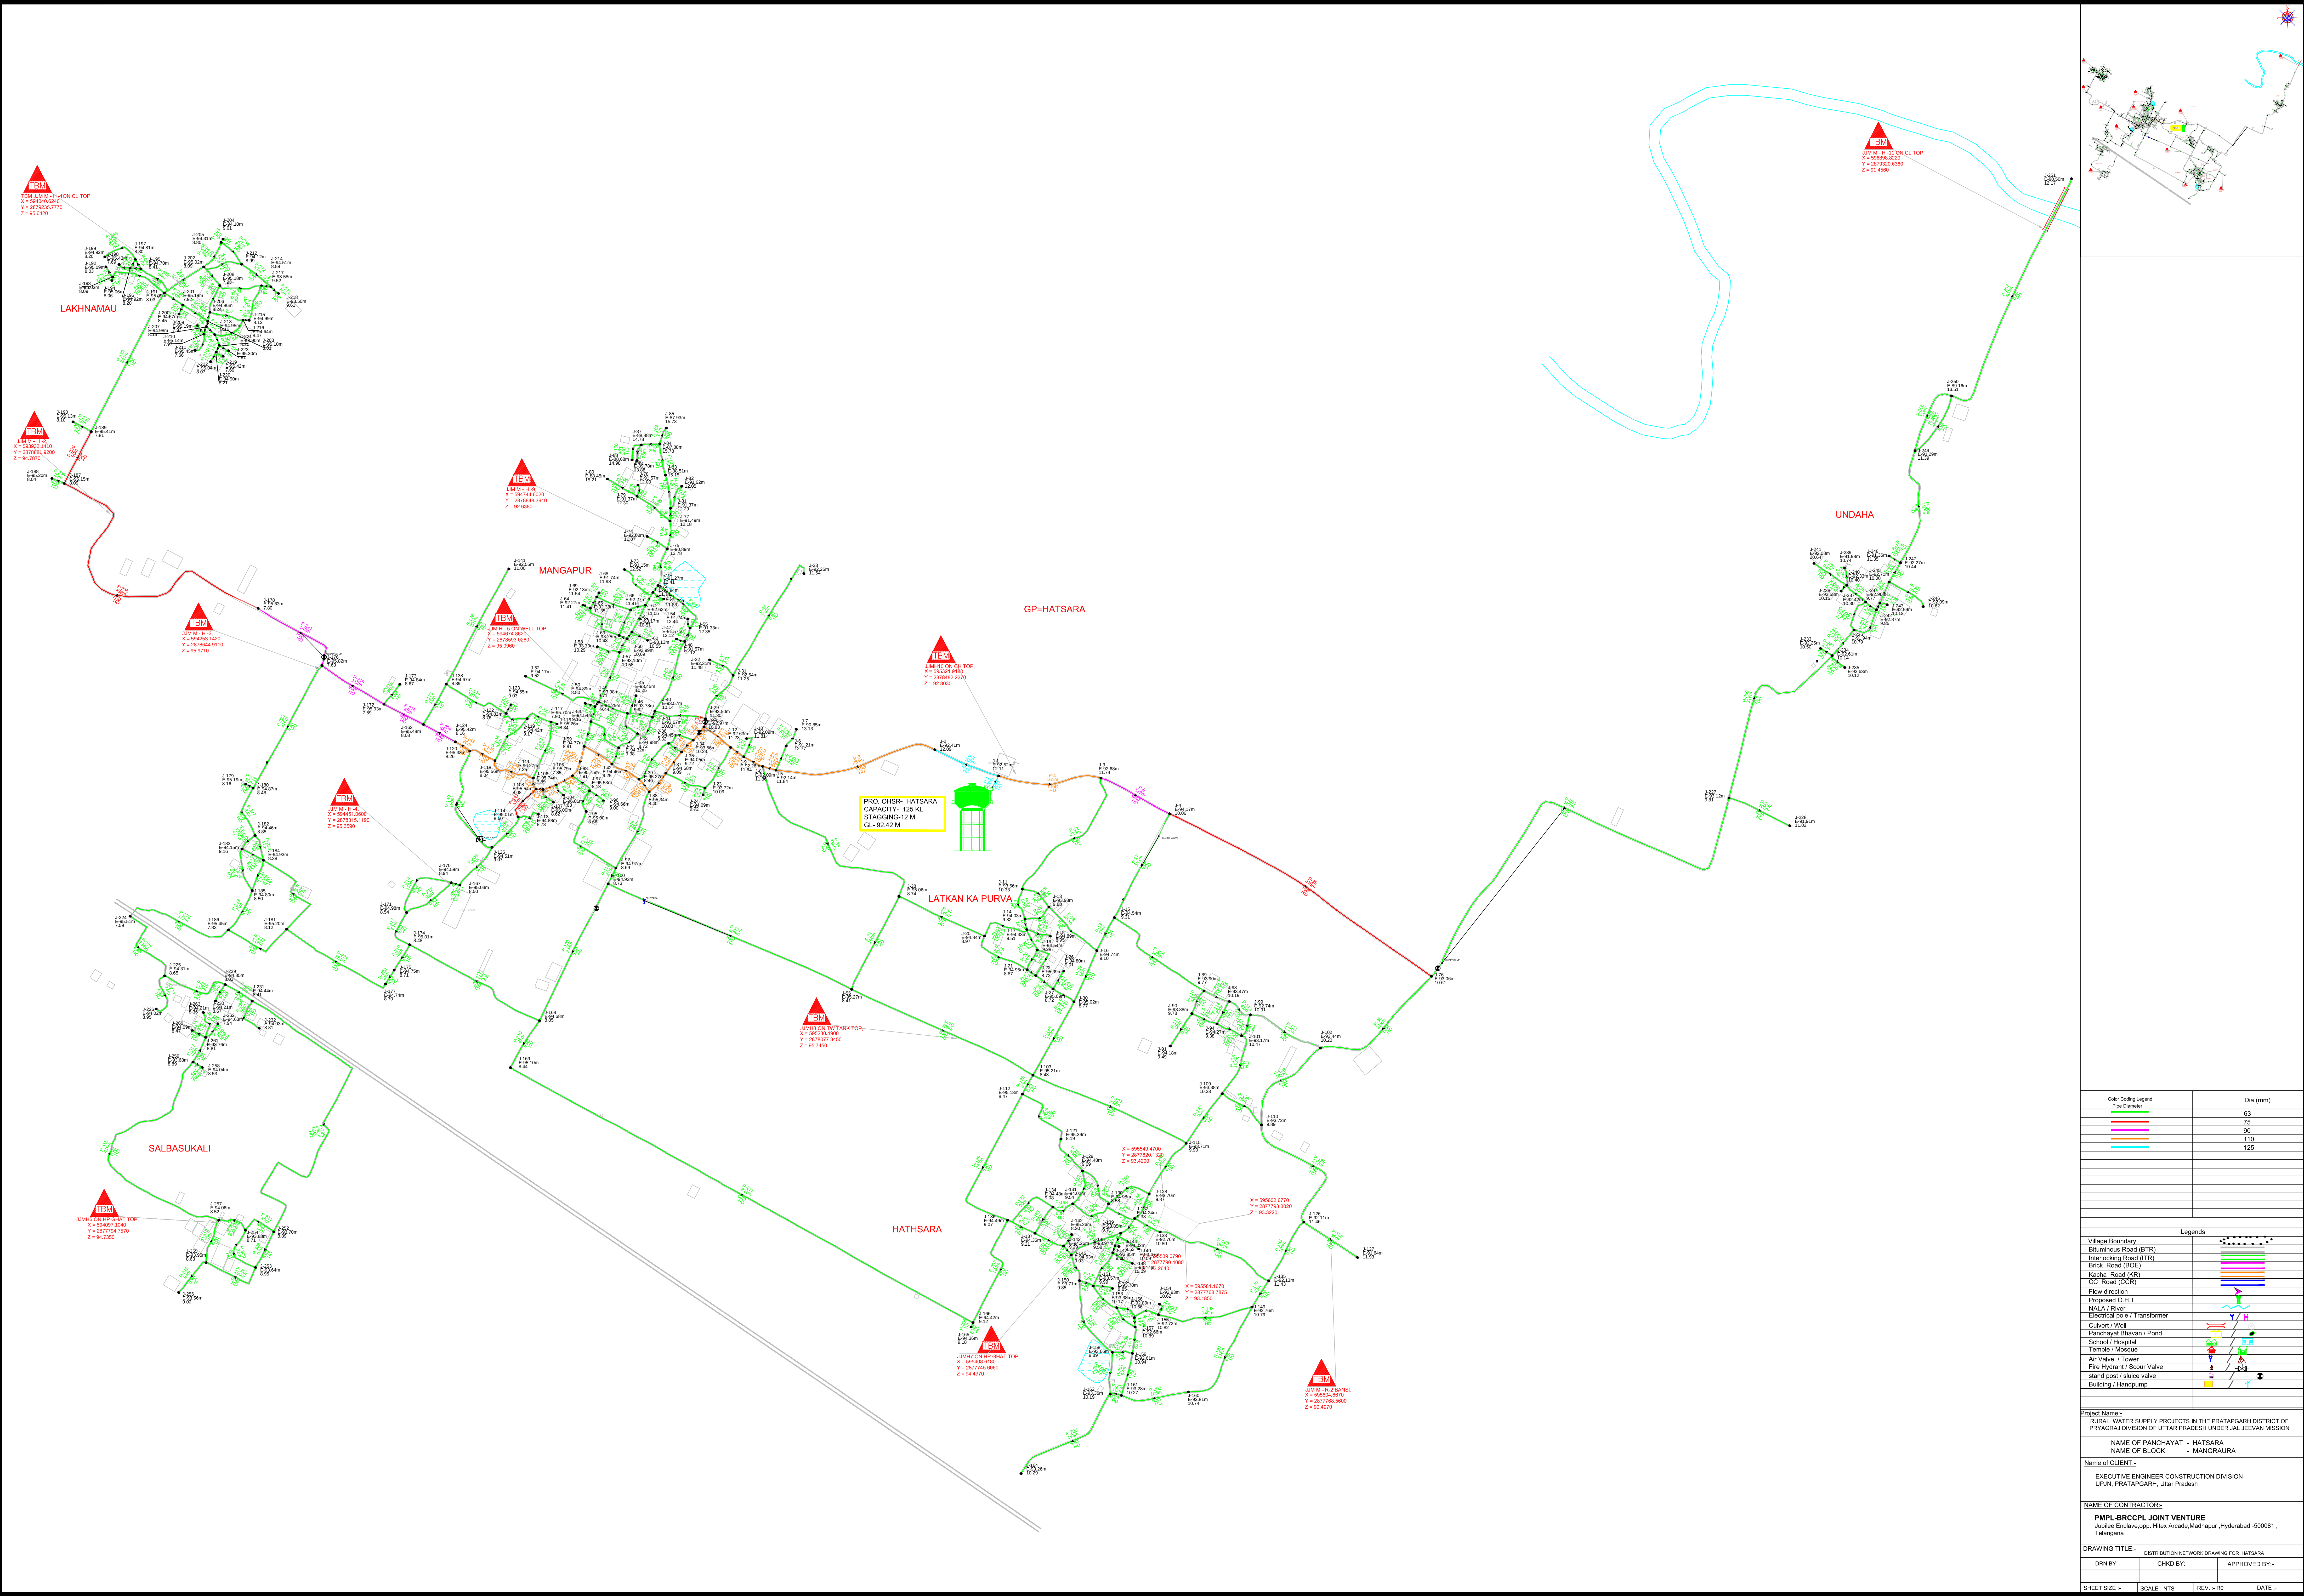

Color Coding Legend	Pipe Diameter	Dia (mm)
Blue	63	63
Red	75	75
Green	90	90
Yellow	110	110
Purple	125	125

Legends	
Village Boundary	-----
Blumhouse Road (BTR)	-----
Interlocking Road (ITR)	-----
Brick Road (BCE)	-----
Kacha Road (KR)	-----
CC Road (CCR)	-----
Flow direction	→
Proposed O.H.T.	○
NAL A / River	~~~~~
Electrical pole / Transformer	⊕
Culvert / Well	⊞
Panchayat Bhavan / Pond	⊞
School / Hospital	⊞
Temple / Mosque	⊞
Air Valve / Tower	⊞
Fire Hydrant / Scour Valve	⊞
stand post / faucet valve	⊞
Building / Handpump	⊞

Project Name:-
RURAL WATER SUPPLY PROJECTS IN THE PRATAPGARH DISTRICT OF
PRYAGRAJ DIVISION OF UTTAR PRADESH UNDER JAL JEEVAN MISSION

NAME OF PANCHAYAT - HATSARA
NAME OF BLOCK - MANGRAURA

Name of CLIENT:-
EXECUTIVE ENGINEER CONSTRUCTION DIVISION
UPJN, PRATAPGARH, Uttar Pradesh

NAME OF CONTRACTOR:-
PMPL-BRCCLP JOINT VENTURE
Jaljeev Enclave opp. Hitesh Anand Mahapur, Hyderabad -500081 ,
Telangana

DRAWING TITLE:- DISTRIBUTION NETWORK DRAWING FOR HATSARA			
DRN BY:-	CHKD BY:-	APPROVED BY:-	
SHEET SIZE :-	SCALE :ANTS	REV. :- R0	DATE :-