
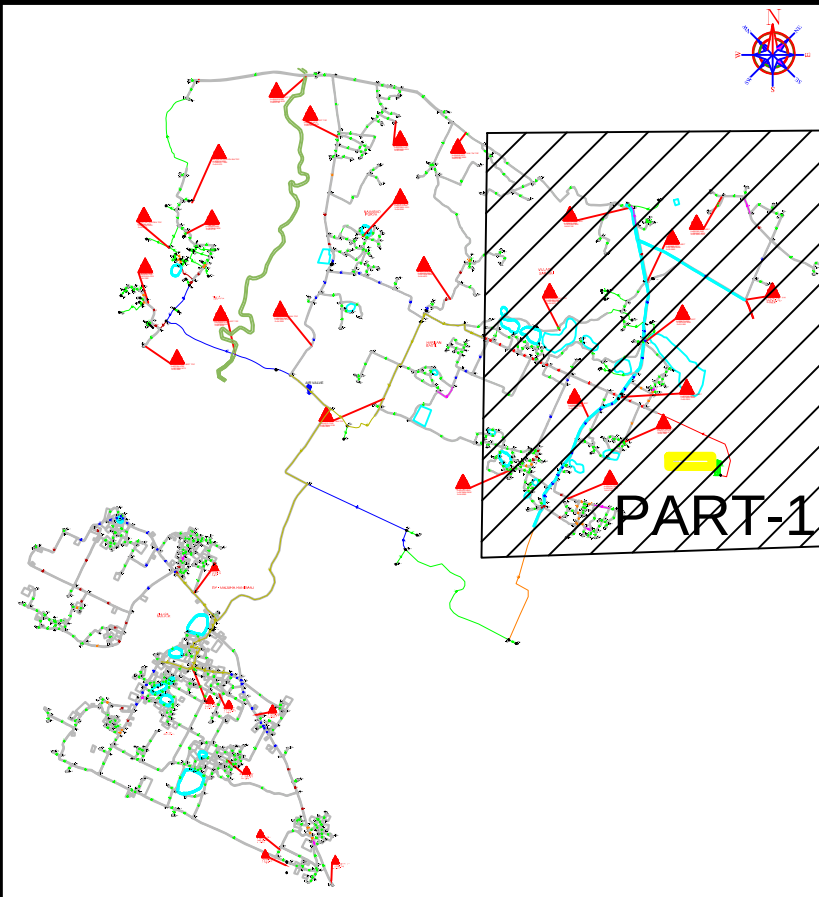


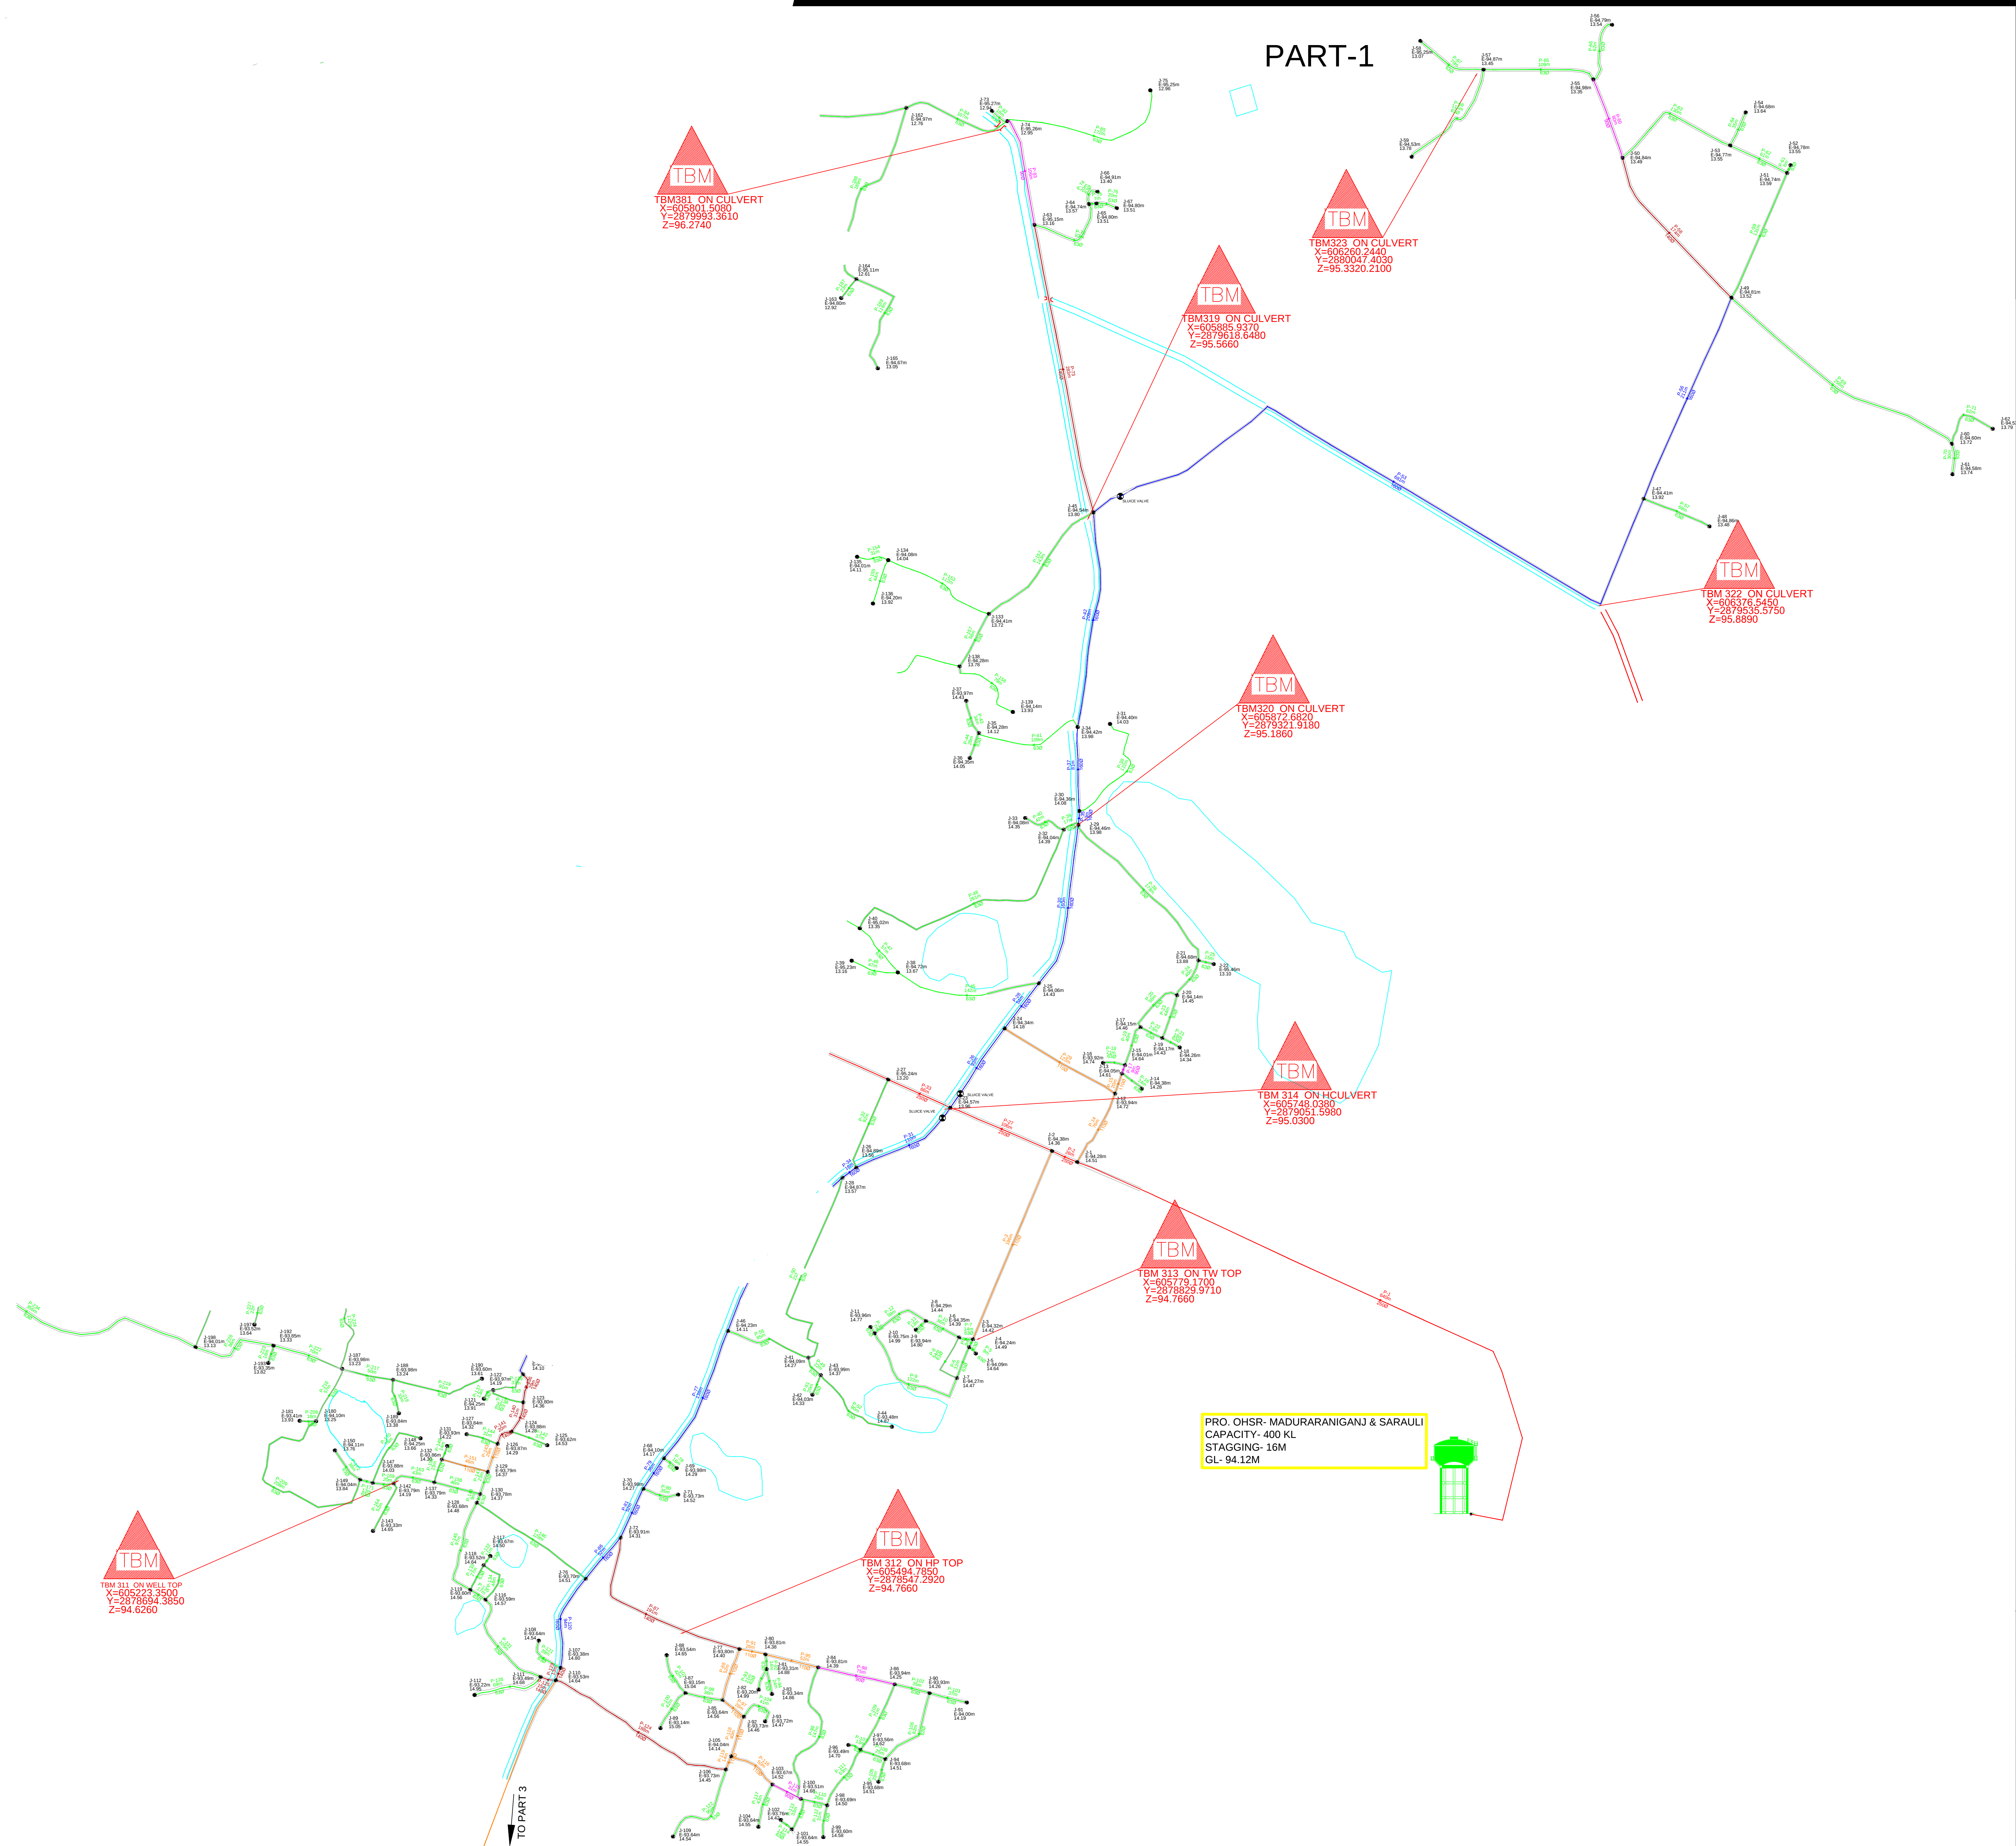

Color Coding Legend Pipe Diameter	Dia. (mm)
	63
	90
	110
	140
	160
	200
	250

Legends

Village Boundary	
Bituminous Road (BTR)	
Interlocking Road (ITR)	
Brick Road (BR)	
Kacha Road (KR)	
CC Road (CCR)	
Flow direction	
Proposed O.H.T	
NALA / River	
Electrical pole / Transformer	
Culvert / Well	
Panchayat Bhavan / Pond	
School / Hospital	
Temple / Mosque	
Air Valve / Tower	
Fire Hydrant / Sump Valve	
stand post / Juice valve	
Building / Handpump	

Project Name:-			
RURAL WATER SUPPLY PROJECTS IN THE PRATAPGARH DISTRICT OF PRYAGADH DISTRICT OF UTTAR PRADESH UNDER JAL JEYANI MISSION			
NAME OF PANCHAYAT - MADURANGANJANI & SARAIKI			
NAME OF BLOCK - MANGRAURA			
Name of CLIENT:-			
EXECUTIVE ENGINEER CONSTRUCTION DIVISION UPAL PRATAPGARH, Varanasi			
NAME OF CONTRACTOR:-			
PMPL-BRCPL JOINT VENTURE			
Jubilee Enclave, opp. Hitec Area, Madhapur, Hyderabad-500081, Telangana			
DRAWING TITLE:- DISTRIBUTION NETWORK DRAWING FOR MADURANGANJANI & SARAIKI			
DRN BY:-	CHKD BY:-	APPROVED BY:-	
SHEET SIZE :-	SCALE - NTS	REV. - NO	DATE -