
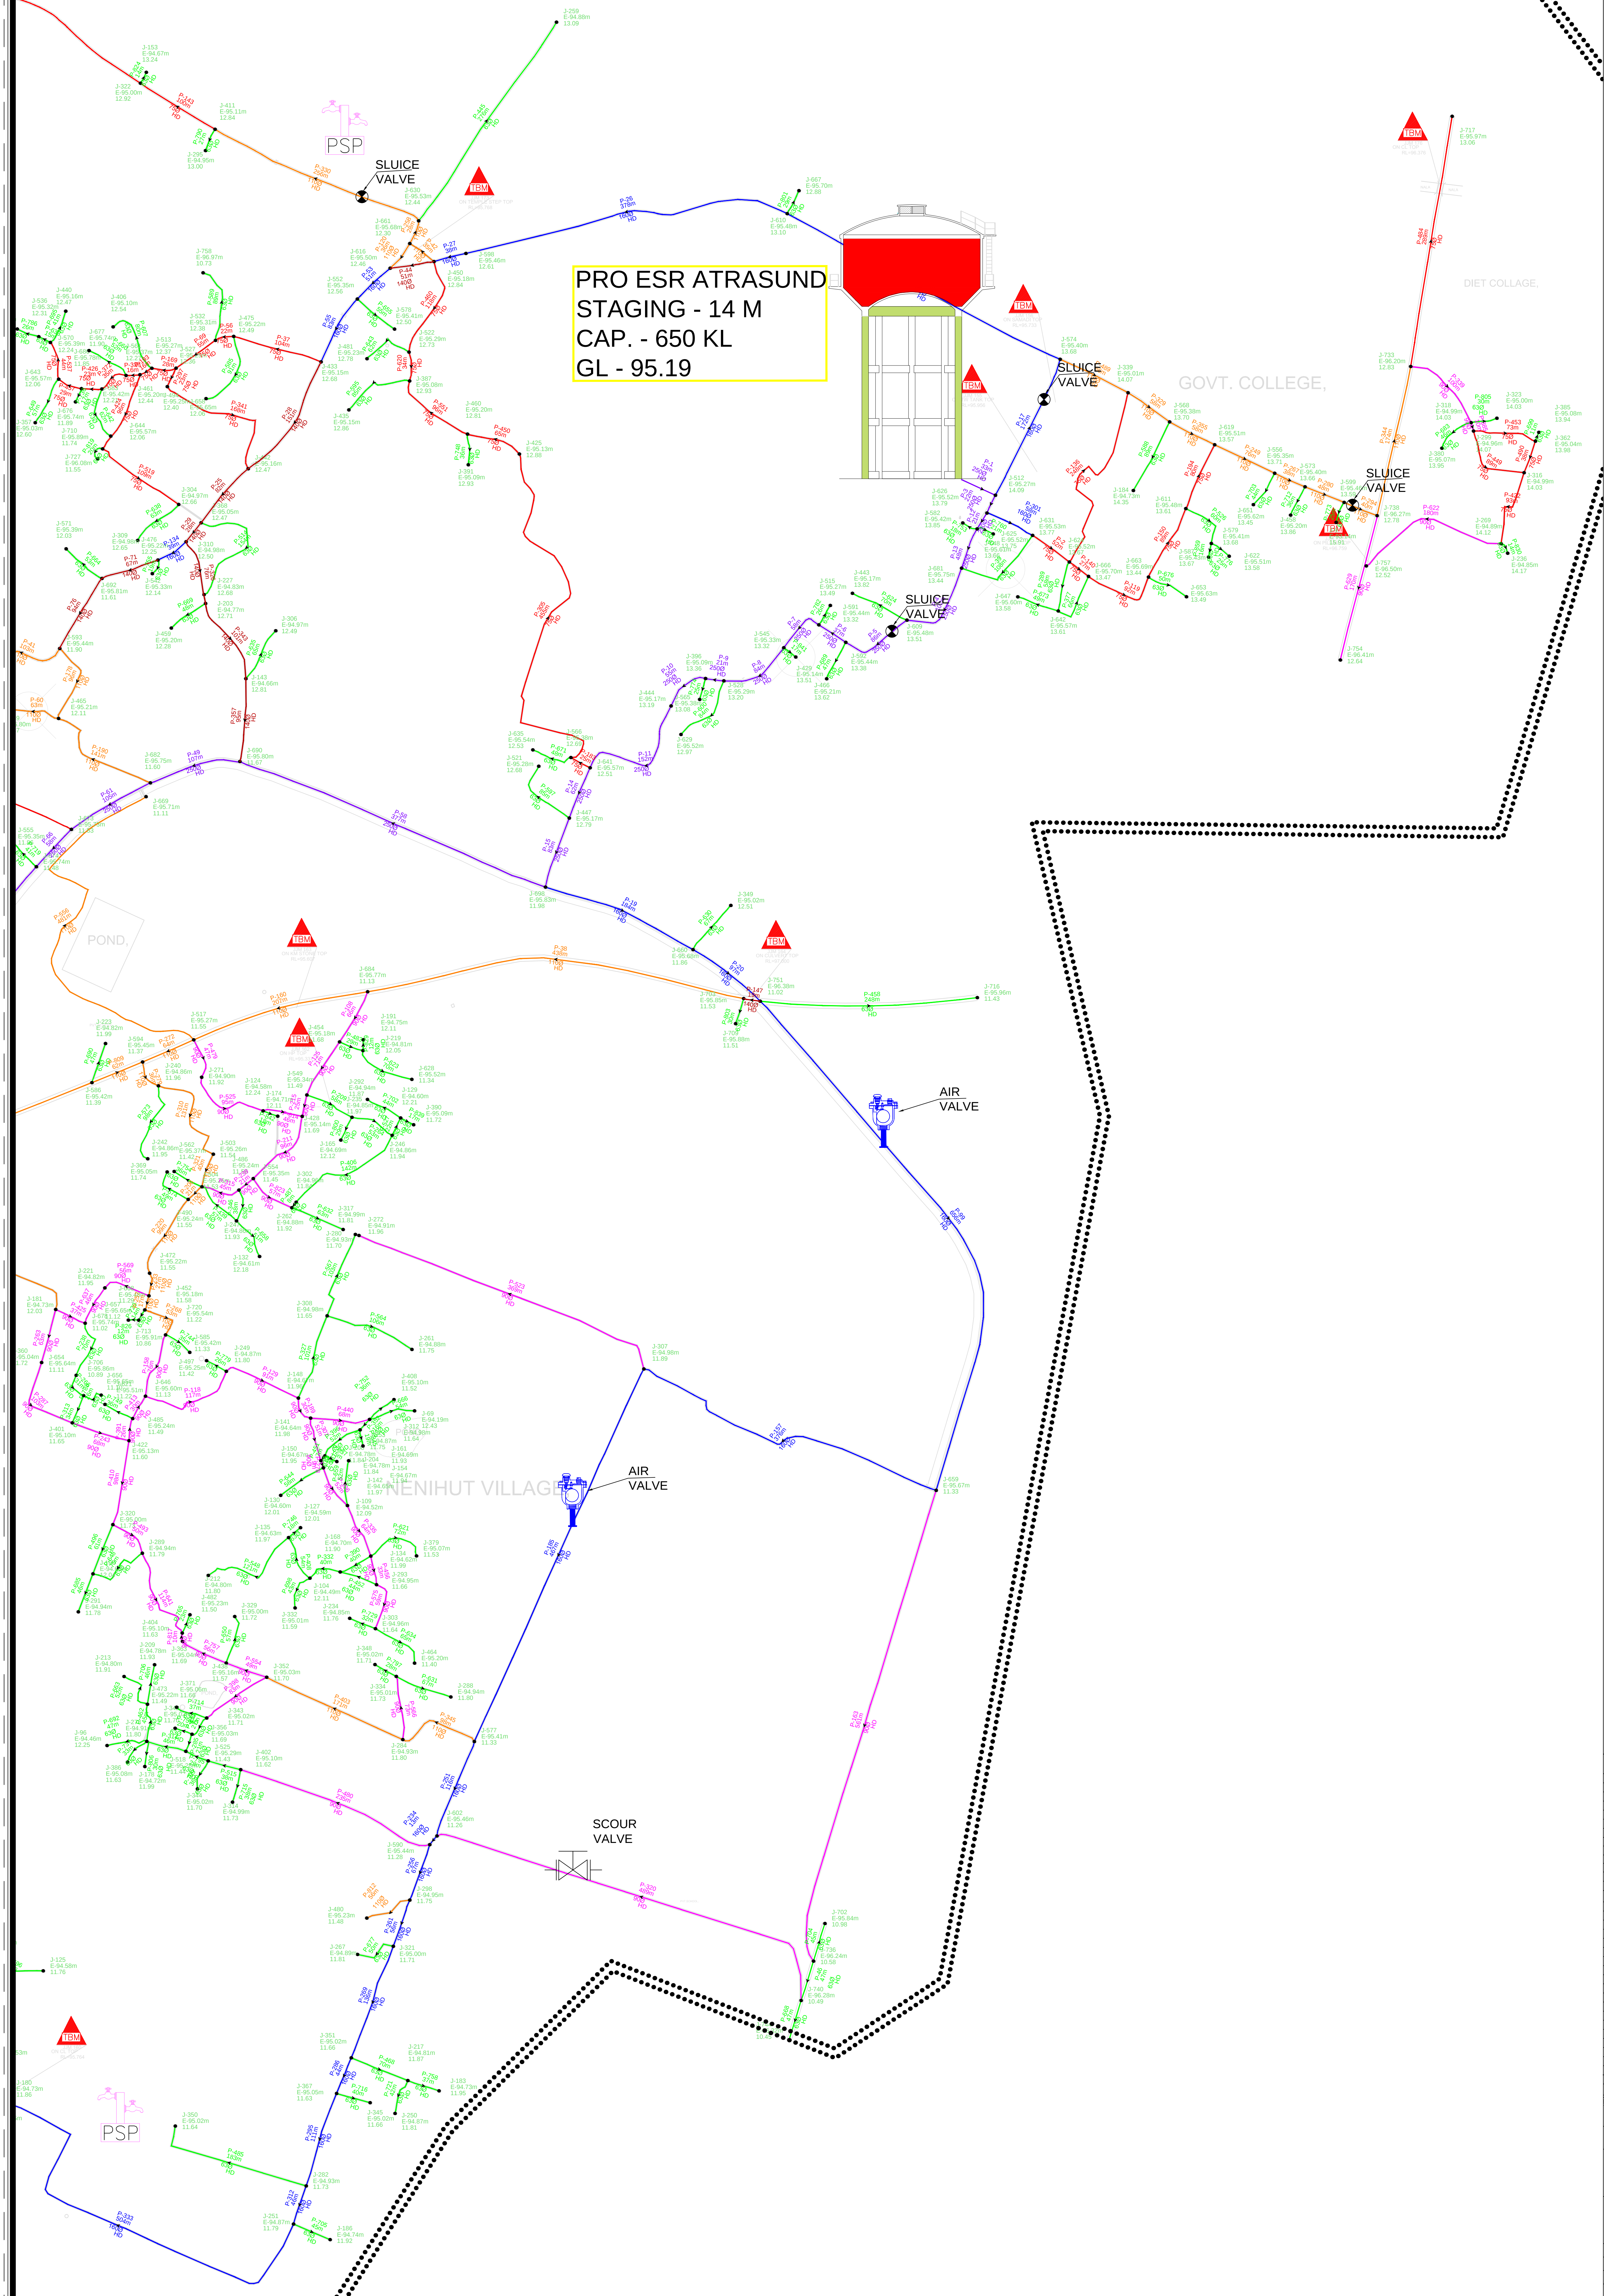


GP - ATARSUND

VILLAGE
ATARSUND

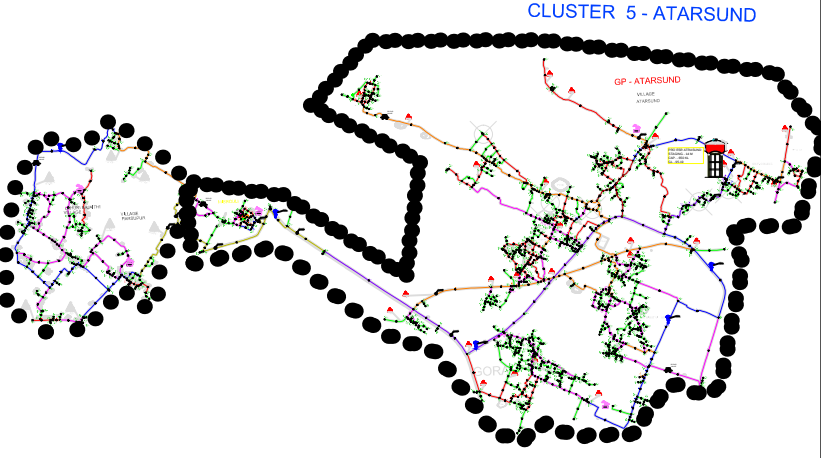

Color Coding Legend	Dia (mm)
Red	63
Orange	75
Green	90
Blue	110
Purple	125
Light Blue	140
Dark Blue	160
Light Green	200
Dark Green	250
O.H.T. LEVEL	95.19 m
O.H.T. HEIGHT	14 m
O.H.T. CAPACITY	650 KL
Legends	
Village Boundary	---
Bluminous Road (BTR)	---
Interlinking Road (IRN)	---
Block Road (BR)	---
Kacha Road (KR)	---
OTC Road (OCR)	---
Flow direction	---
Proposed O.H.T.	---
NALJA River	---
Electrical pole / Transformer	---
Calvert / Well	---
Panchayat Bhawan / Pond	---
School / Hospital	---
Temple / Mosque	---
Air Valve / Tower	---
Fire Hydrant / Scour Valve	---
Stand Post / Muck valve	---
Building / Handpump	---
Project Name:- RURAL WATER SUPPLY PROJECTS IN THE PRATAPGARH DISTRICT OF PRATAPGARH DIVISION OF UTTAR PRADESH UNDER JAL JEEVAN MISSION NAME OF PANCHAYAT - ATARSUND + PARSUPURA NAME OF BLOCK - MANGRAURA	
Name of CLIENT:- EXECUTIVE ENGINEER CONSTRUCTION DIVISION UPJN, PRATAPGARH, Uttar Pradesh	
NAME OF CONTRACTOR:- PMPL-BRCCPL JOINT VENTURE Jubilee Enclave, opp. Hlex Arcs, Madhapur, Hyderabad -500081, Telangana	
DRAWING TITLE:- DISTRIBUTION NETWORK DRAWING FOR ATARSUND + PARSUPURA	
DRN BY:-	CHKD BY:-
APPROVED BY:-	
SHEET SIZE:-	SCALE - NTS
REV. > R0	DATE:-