
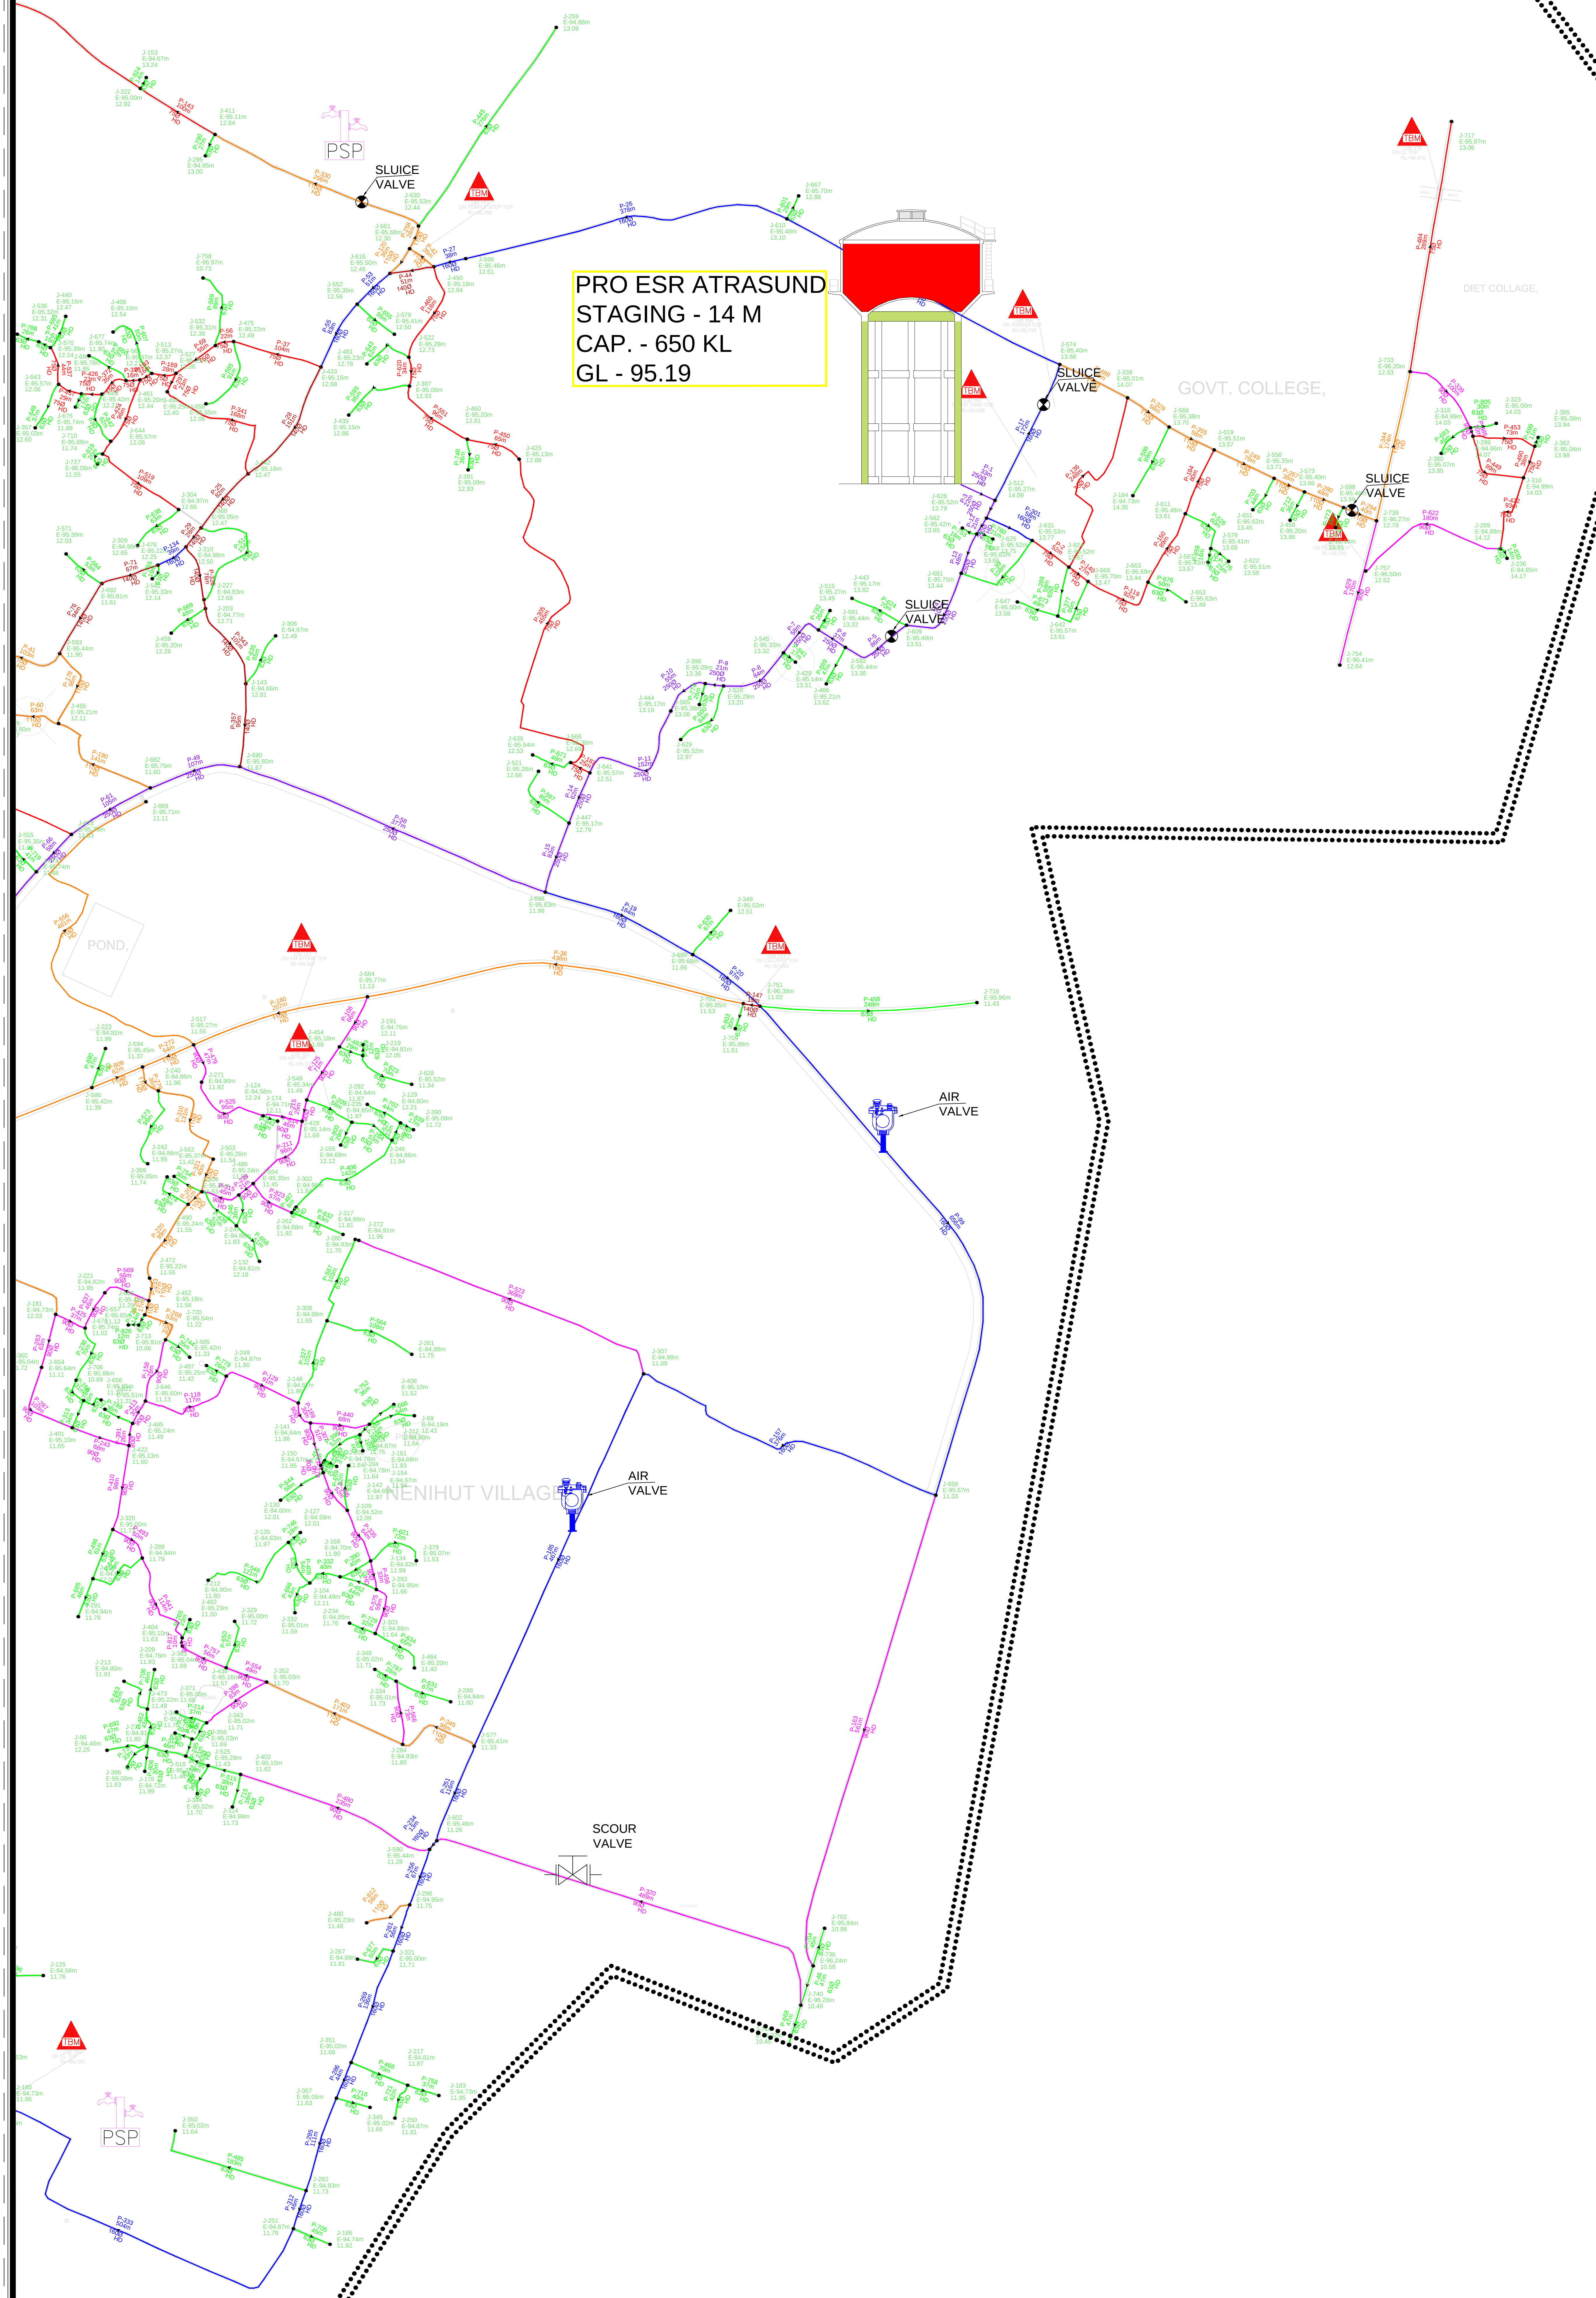


VILLAGE
ATARSUND

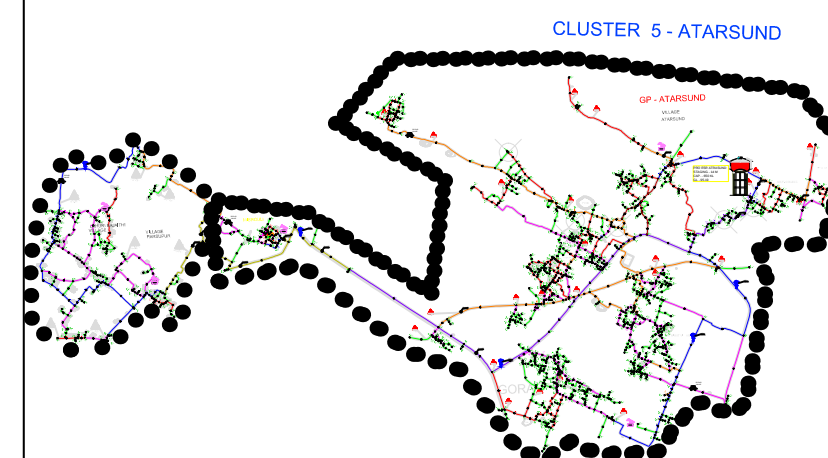

Color Coding Legend Pipe Diameter	Dia (mm)
	63
	75
	90
	110
	125
	140
	160
	200
	250

O.H.T. LEVEL	95.19 m
O.H.T. HEIGHT	14 m
O.H.T. CAPACITY	650 KL

Legends

Village Boundary

Bituminous Road (BTR)

Interceding Road (IR)

Brick Road (BOE)

Kacha Road (KR)

CC Road (CCR)

Flow direction

Proposed O.H.T.

N.A./A. Flow

Electrical pole / Transformer

Culvert / Wall

Panchayat Bhawan / Pond

School / Hospital

temple / Mosque

Air Valve / Tower

Fire Hydrant / Scour Valve

stand post / Public valve

Building / Handpump

Project Name:

RURAL WATER SUPPLY PROJECTS IN THE PRATAPGARH DISTRICT OF PRACHINAGAR DIVISION OF UTTAR PRADESH UNDER JAL JEEVAN MISSION

NAME OF PANCHAYAT - ATTRASAUD - **PARSUPURA**

NAME OF BLOCK - MANGRAURA

Name of CLIENT:-



EXECUTIVE ENGINEER CONSTRUCTION DIVISION
UPJN, PRATAPGARH, Uttar Pradesh

NAME OF CONTRACTOR:-

PMPJ-BRCPL JOINT VENTURE
 Jubilee Endave opp. Hites Aakash Madhupur Hyderabad -500001 ,
 Telangana

DRAWING TITLE:-		DISTRIBUTION NETWORK DRAWING FOR ATTRASAUD - PARSUPURA	
DRN BY:-	CHKD BY:-	APPROVED BY:-	

SHEET SIZE :-	SCALE :-	NTS	REV. :-	NO	DATE :-

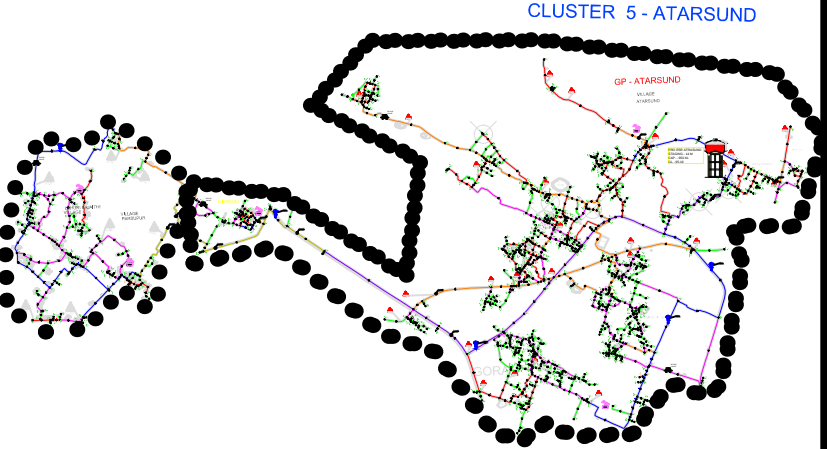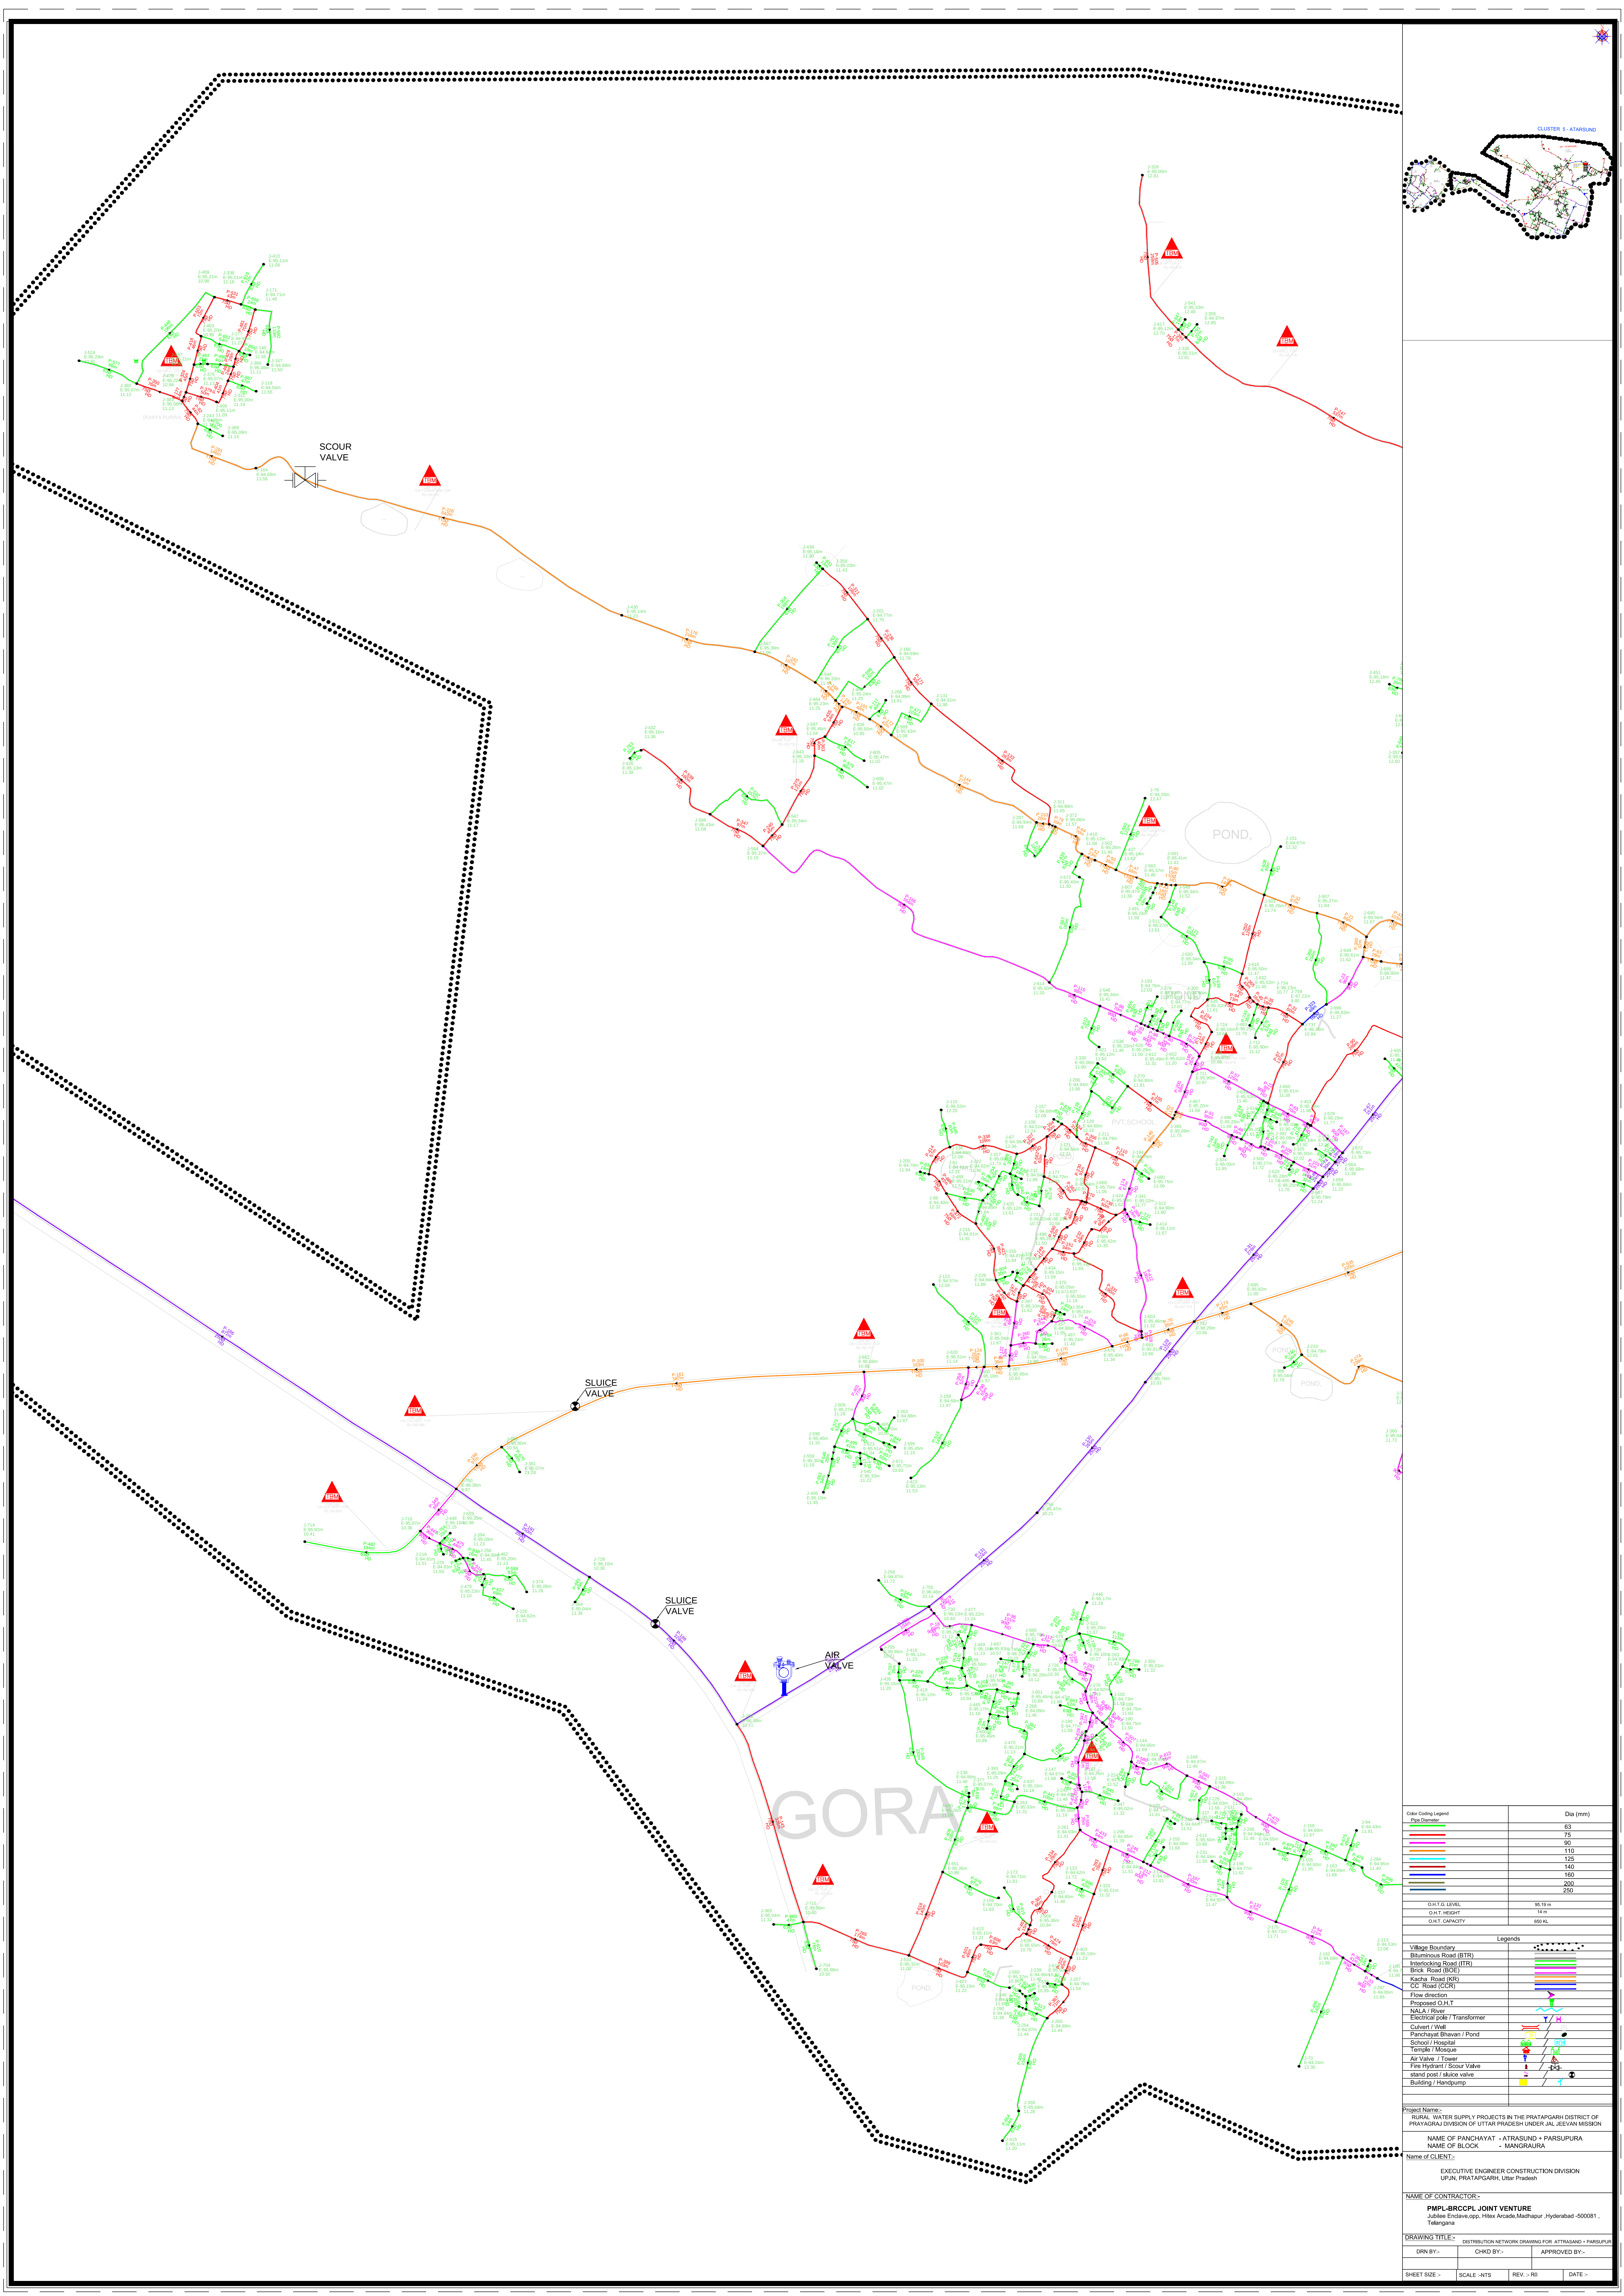

Color Coding Legend		Dia (mm)
		63
		75
		90
		110
		125
		140
		160
		200
		250
O.H.T.S. LEVEL		95.19 m
O.H.T. HEIGHT		14.4
O.H.T. CAPACITY		650 KL
Legends		
Village Boundary		
Bluminous Road (BTR)		
Interlocking Road (ITR)		
Brick Road (BR)		
Kacha Road (KR)		
POC Road (POC)		
Flow direction		
Proposed O.H.T		
NALJA River		
Electrical pole / Transformer		
Calvert / Well		
Panchayat Bhawan / Pond		
School / Hospital		
Temple / Mosque		
Air Valve / Tower		
Fire Hydrant / Scour Valve		
Hand Post / Muck valve		
Building / Handpump		
Project Name:-		
RURAL WATER SUPPLY PROJECTS IN THE PRATAPGARH DISTRICT OF PRAYAGRAJ DIVISION OF UTTAR PRADESH UNDER JAL JEEVAN MISSION		
NAME OF PANCHAYAT - ATARSUND + PARSUPURA		
NAME OF BLOCK - MANGRAURA		
Name of CLIENT:-		
EXECUTIVE ENGINEER CONSTRUCTION DIVISION UPJN, PRATAPGARH, Uttar Pradesh		
NAME OF CONTRACTOR:-		
PMPL-BRCCLP JOINT VENTURE Jubilee Enclave opp. Hitec Arcade, Madhapur, Hyderabad - 500081, Telangana		
DRAWING TITLE:-		
DISTRIBUTION NETWORK DRAWING FOR ATARSUND + PARSUPURA		
DRN BY:-	CHKD BY:-	APPROVED BY:-
SHEET SIZE:-	SCALE:-NTS	REV. > 00
DATE:-		