
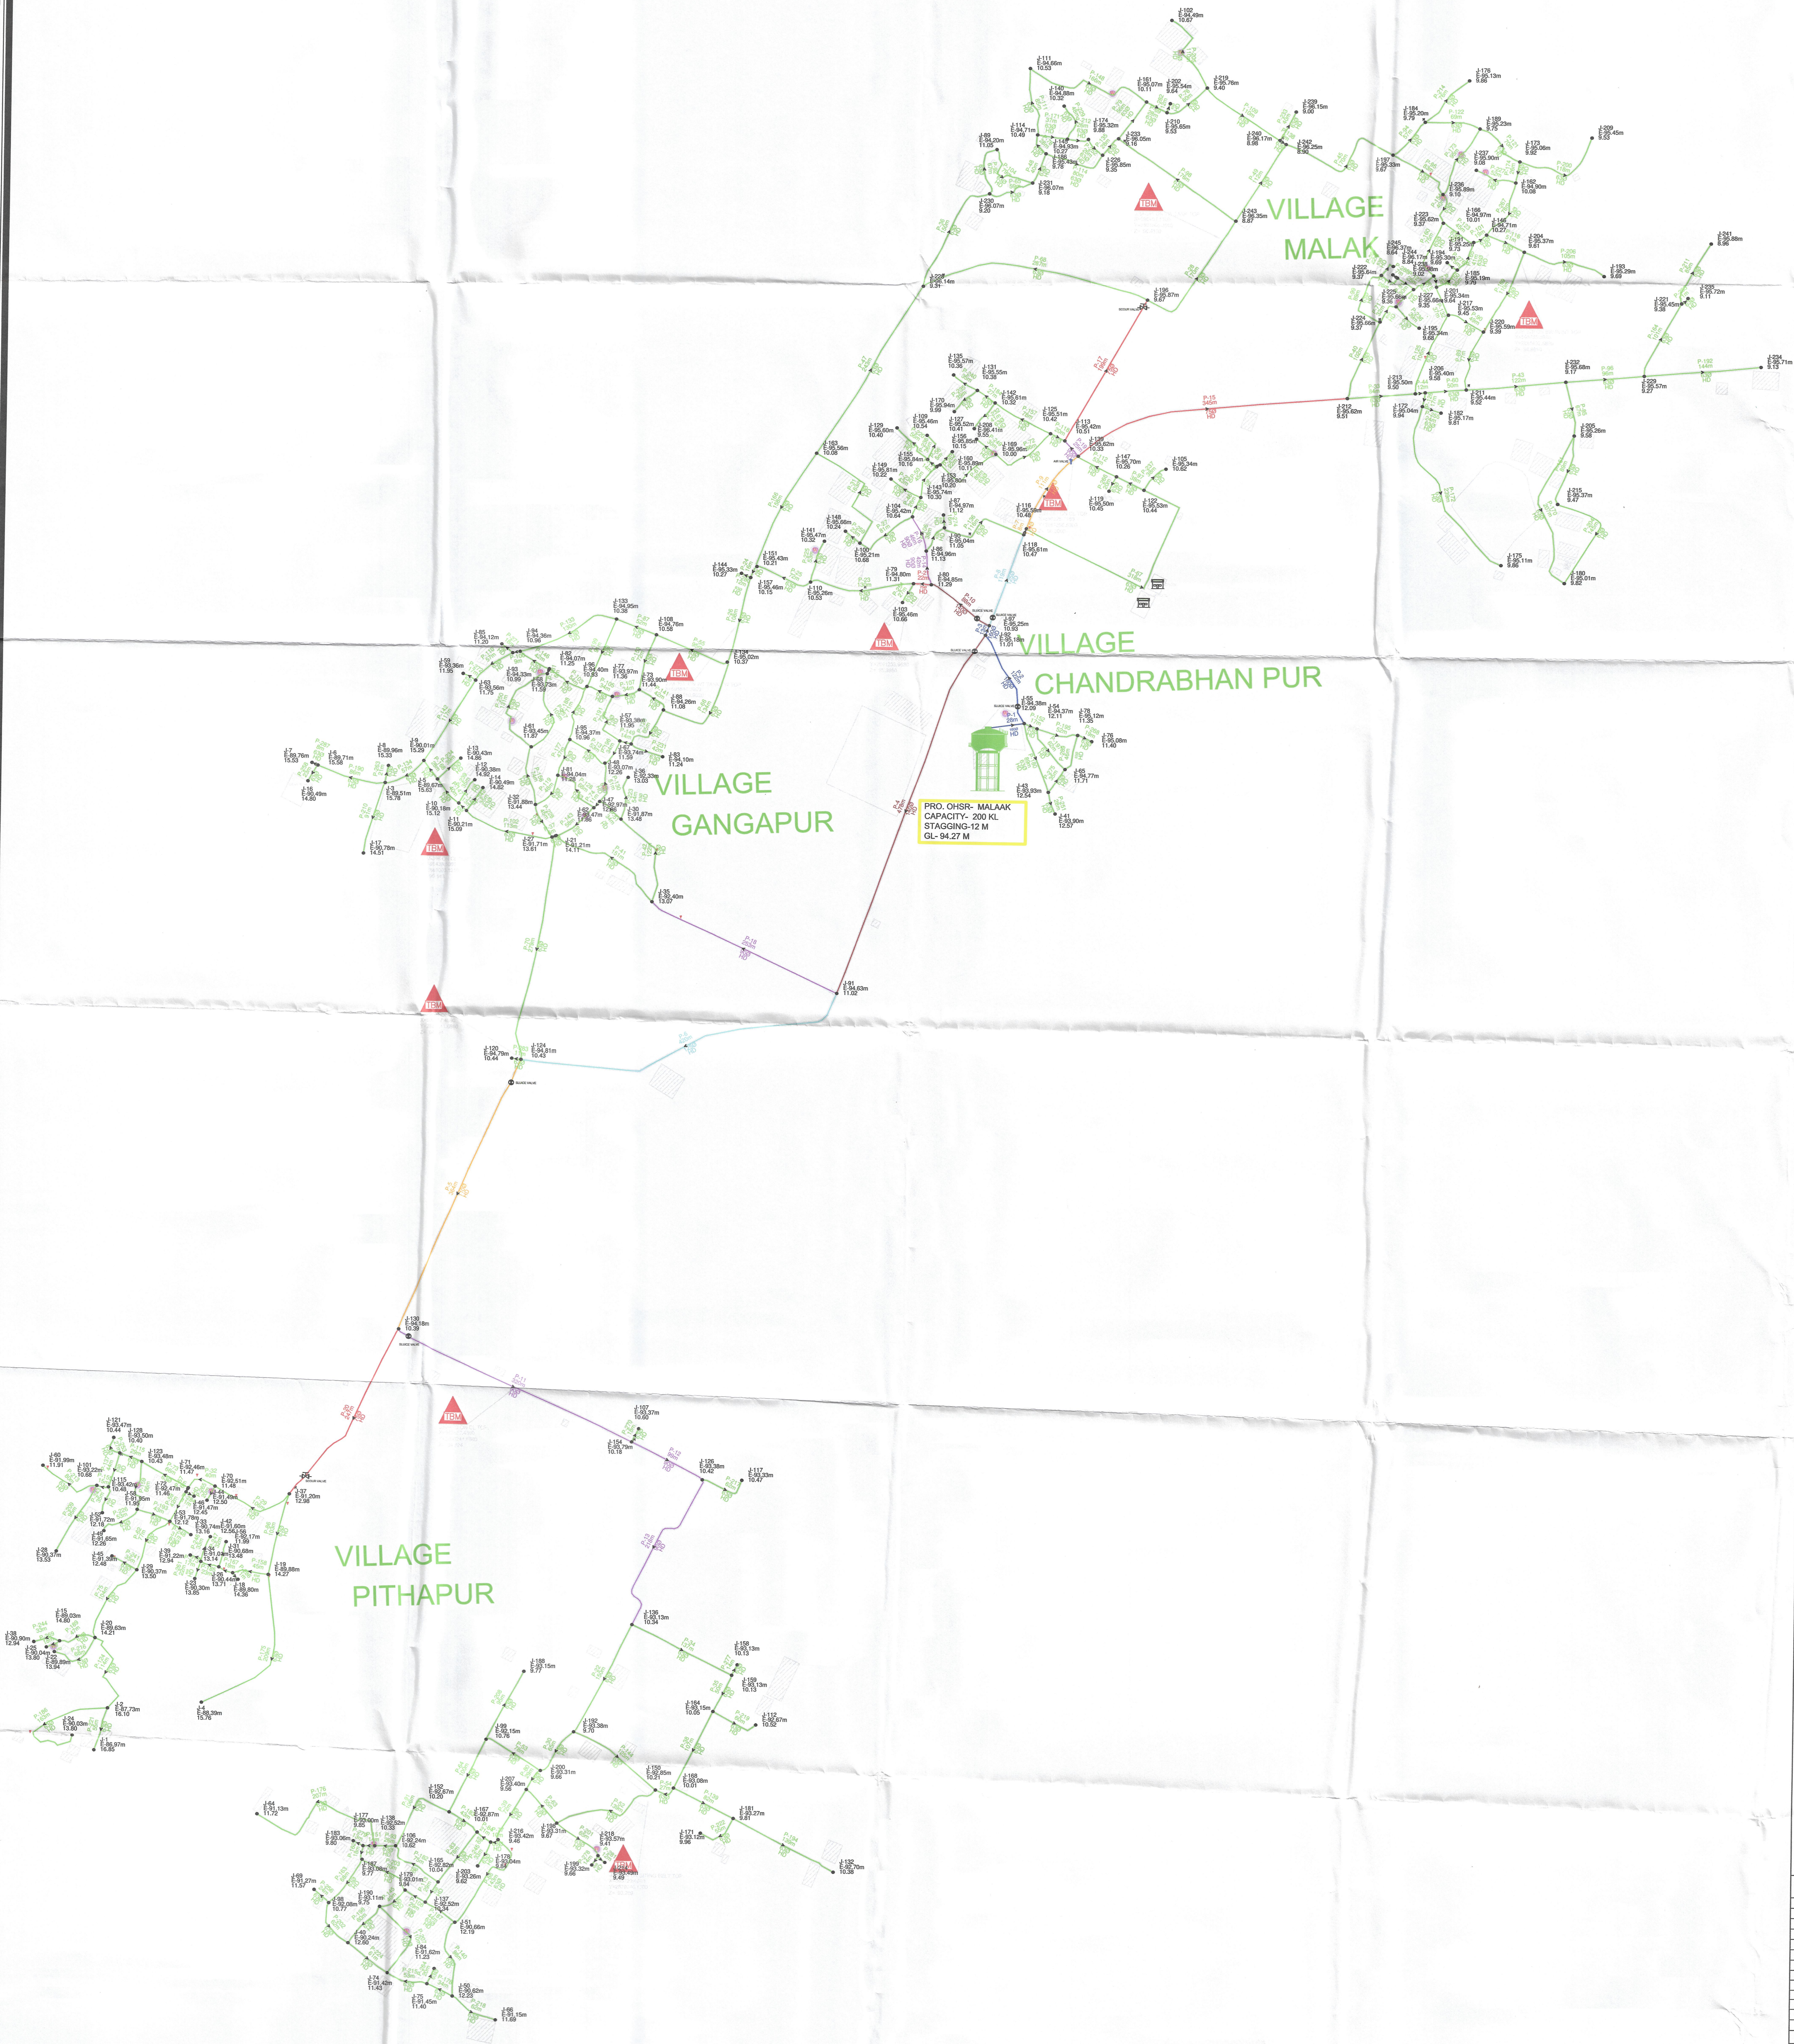


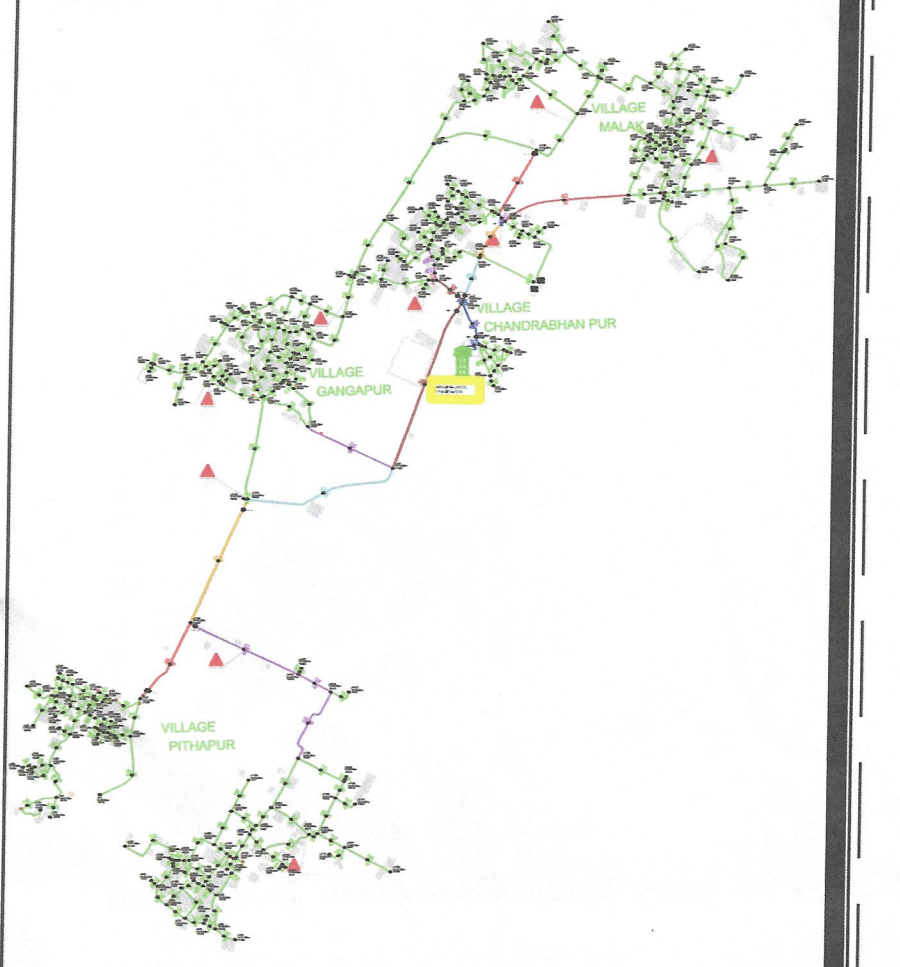

Color Coding Legend	Dia (mm)
Blue	63
Green	75
Yellow	90
Orange	110
Red	125
Purple	140
Brown	160

Legends
Village Boundary
Bumhous Road (BTR)
Interlocking Road (ITS)
Block Road (BCE)
Kacha Road (KR)
Canal Road (C.R)
Flow direction
Proposed O.H.T.
NALR Flow
Electrical pole / Transformer
Canal / River
Panchayat Bhavan / Point
School / Hospital
Temple / Mosque
Air Valve / Tower
Fire Hydrant / Scar Valve
stand post / sluice valve
Building / Handpump

Project Name:-
RURAL WATER SUPPLY PROJECTS IN THE PRATAPGARH DISTRICT OF
PRATAPGARH DIVISION OF UTTAR PRADESH UNDER JAL JEEVAN MISSION

NAME OF PANCHAYAT - MALAK
NAME OF BLOCK - MANGRAURA

Name of CLIENT:-
EXECUTIVE ENGINEER CONSTRUCTION DIVISION
UPJN, PRATAPGARH, Uttar Pradesh

NAME OF CONTRACTOR:-
PMPL-BRCCLP JOINT VENTURE
Jubilee Enclave, opp. Hlex Arcade, Madhapur, Hyderabad -500081,
Telangana

DRAWING TITLE:-
DISTRIBUTION NETWORK DRAWING FOR MALAK

DRN BY:-	CHKD BY:-	APPROVED BY:-
----------	-----------	---------------

SHEET SIZE:- SCALE:- HTS REV:- RB DATE:-

June 2024

Checked and found Correct
Junior Engineer
Division Office, UP Jal Nigam (Rural)
Pratapgarh

Recommended for Approval
Assistant Engineer
Division Office, UP Jal Nigam (Rural)
Pratapgarh

Executive Engineer
Division Office, UP Jal Nigam (Rural)
Pratapgarh